


ALL REINFORCEMENT SHALL BE NO. 6 BARS EXCEPT 6 NO. 8 BARS SHOWN. BARS SHALL BE SPACED @ 6" CENTERS BOTH WAYS EXCEPT MIDDLE BARS SHOWN @ 7" CENTERS. ALL BARS WITH ACI STANDARD HOOKS CANTED APPROXIMATELY 45°, OR EMBEDDED IN ACCORDANCE WITH THE SLAB REINFORCEMENT DETAIL SHOWN UNDER OPTIONAL CONSTRUCTION JOINT DETAILS, EXCEPT ALL NO. 8 BARS AND NO. 6 BARS AROUND MANHOLE OPENING SHALL BE HOOKED.

REINFORCEMENT PLAN

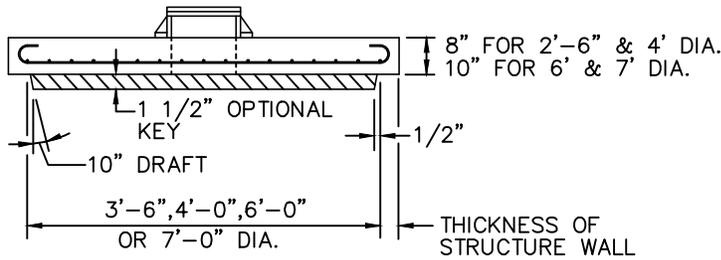

SECTION

TYPE 7-T (TRAFFIC H-20)

**STRUCTURE TOP FOR
MANHOLE AND JUNCTION BOX**

ENGINEERING STANDARDS 2015

REVISIONS		ENGINEERING DIVISION CITY OF POMPANO BEACH	STRUCTURE TOP (TYPE 7-T)	
BY	DATE			DATE: JUNE 1996 DWG. NO.
				408-2
		SCALE: N.T.S.		