


THIS DOCUMENT IS THE PROPERTY OF CURRIE SOWARDS AGUILA ARCHITECTS INC. ALL RIGHTS ARE RESERVED. ANY POSSESSION, REPRODUCTION OR OTHER USE OF THIS DOCUMENT, WITHOUT THE WRITTEN CONSENT OF CURRIE SOWARDS AGUILA ARCHITECTS INC., IS PROHIBITED.

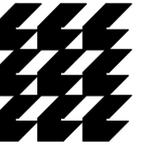

# CURRIE SOWARDS AGUILA ARCHITECTS

Architects, Planners & Interior Designers

AA26001584  
134 N.E. 1st Avenue  
Delray Beach, Florida 33444  
TEL: 561 276-4951  
FAX: 561 243-8184  
E-mail: office@csa-architects.com

ISSUED FOR : DRC 11.29.2011  
AAC 01.18.2012  
AAC (RESUBMITTAL) 03.21.2012  
P&T 05.01.2012  
BDS 08.06.2012

PERMIT 08.06.2012

CONSTRUCTION


SEAL

PROJECT TITLE

## CITY OF POMPANO BEACH FIRE STATION 103

3721 N.E. 12th Avenue  
POMPANO BEACH, FL 33064

REVISIONS

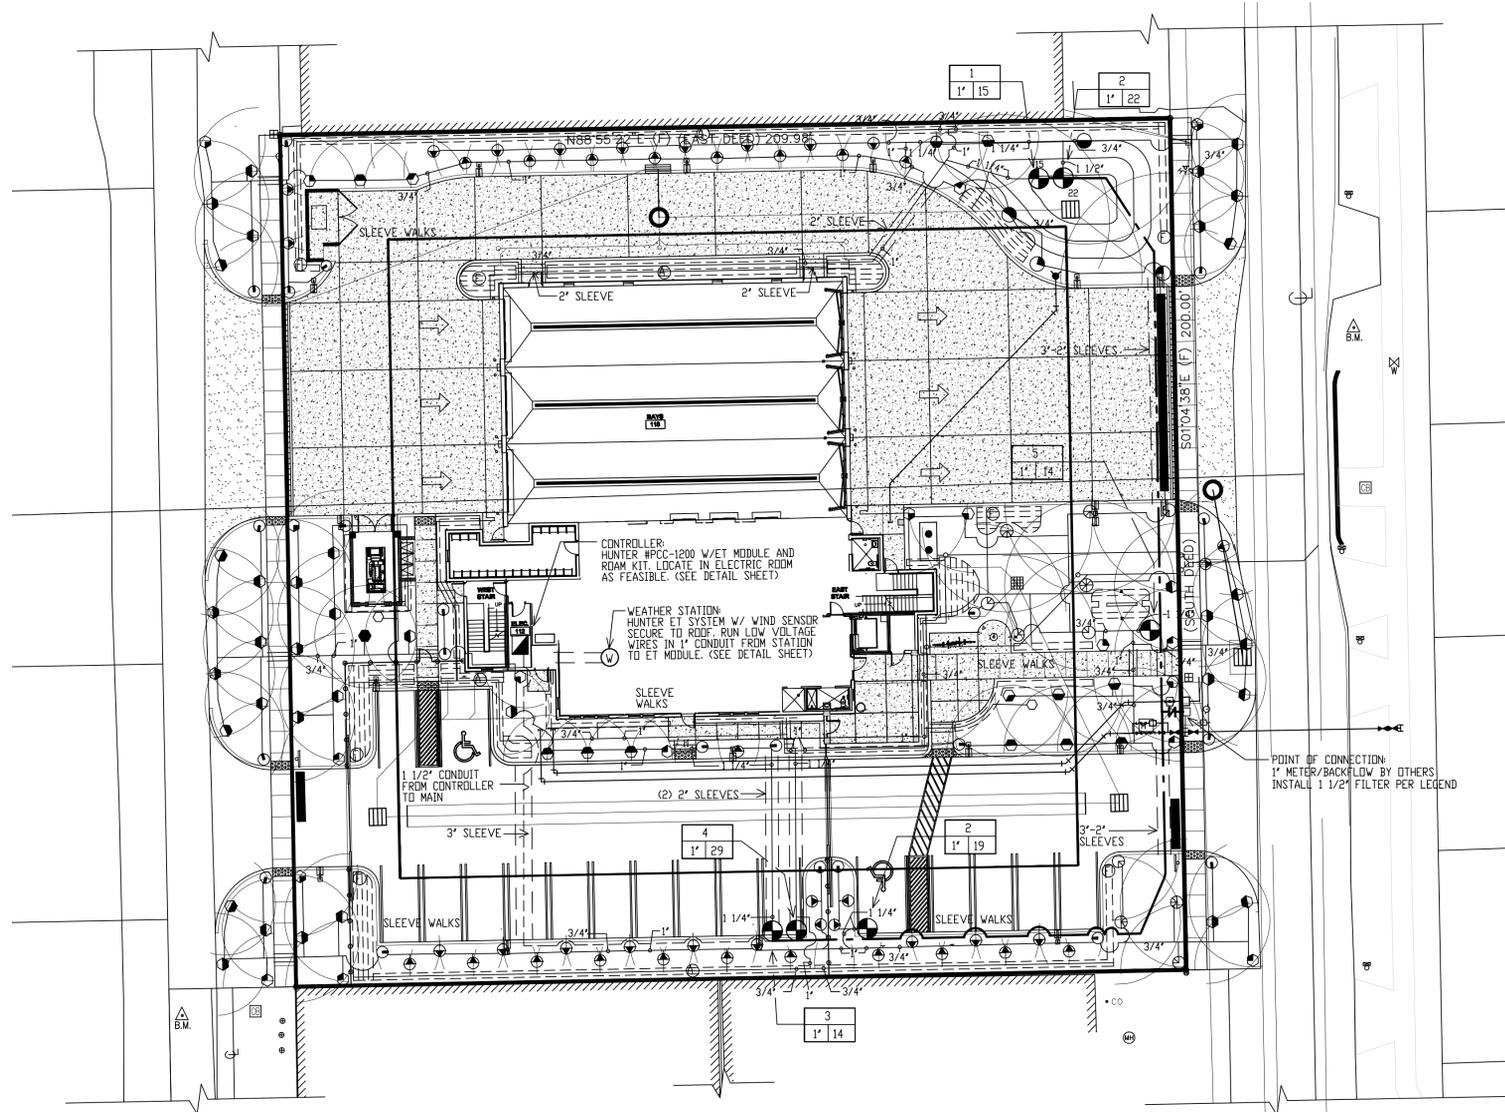

N  
1  
11 of 2 IRRIGATION PLAN  
SCALE: 1" = 20'-0"

dave bodker  
landscape architecture/planning inc.

601 n. congress ave., suite 105-a  
delray beach, florida 33445  
561-276-6311

#LA0000999

JOB # 211

FILE NUMBER  
211\_rv8\_irrigation.dwg  
DRAWING TITLE

### IRRIGATION PLAN

DATE 08.06.2012 DRAWN BY RJH  
JOB NUMBER 110102  
DRAWING NUMBER

08.06.2012 BID-PERMIT SET

