


EXHIBIT "A"

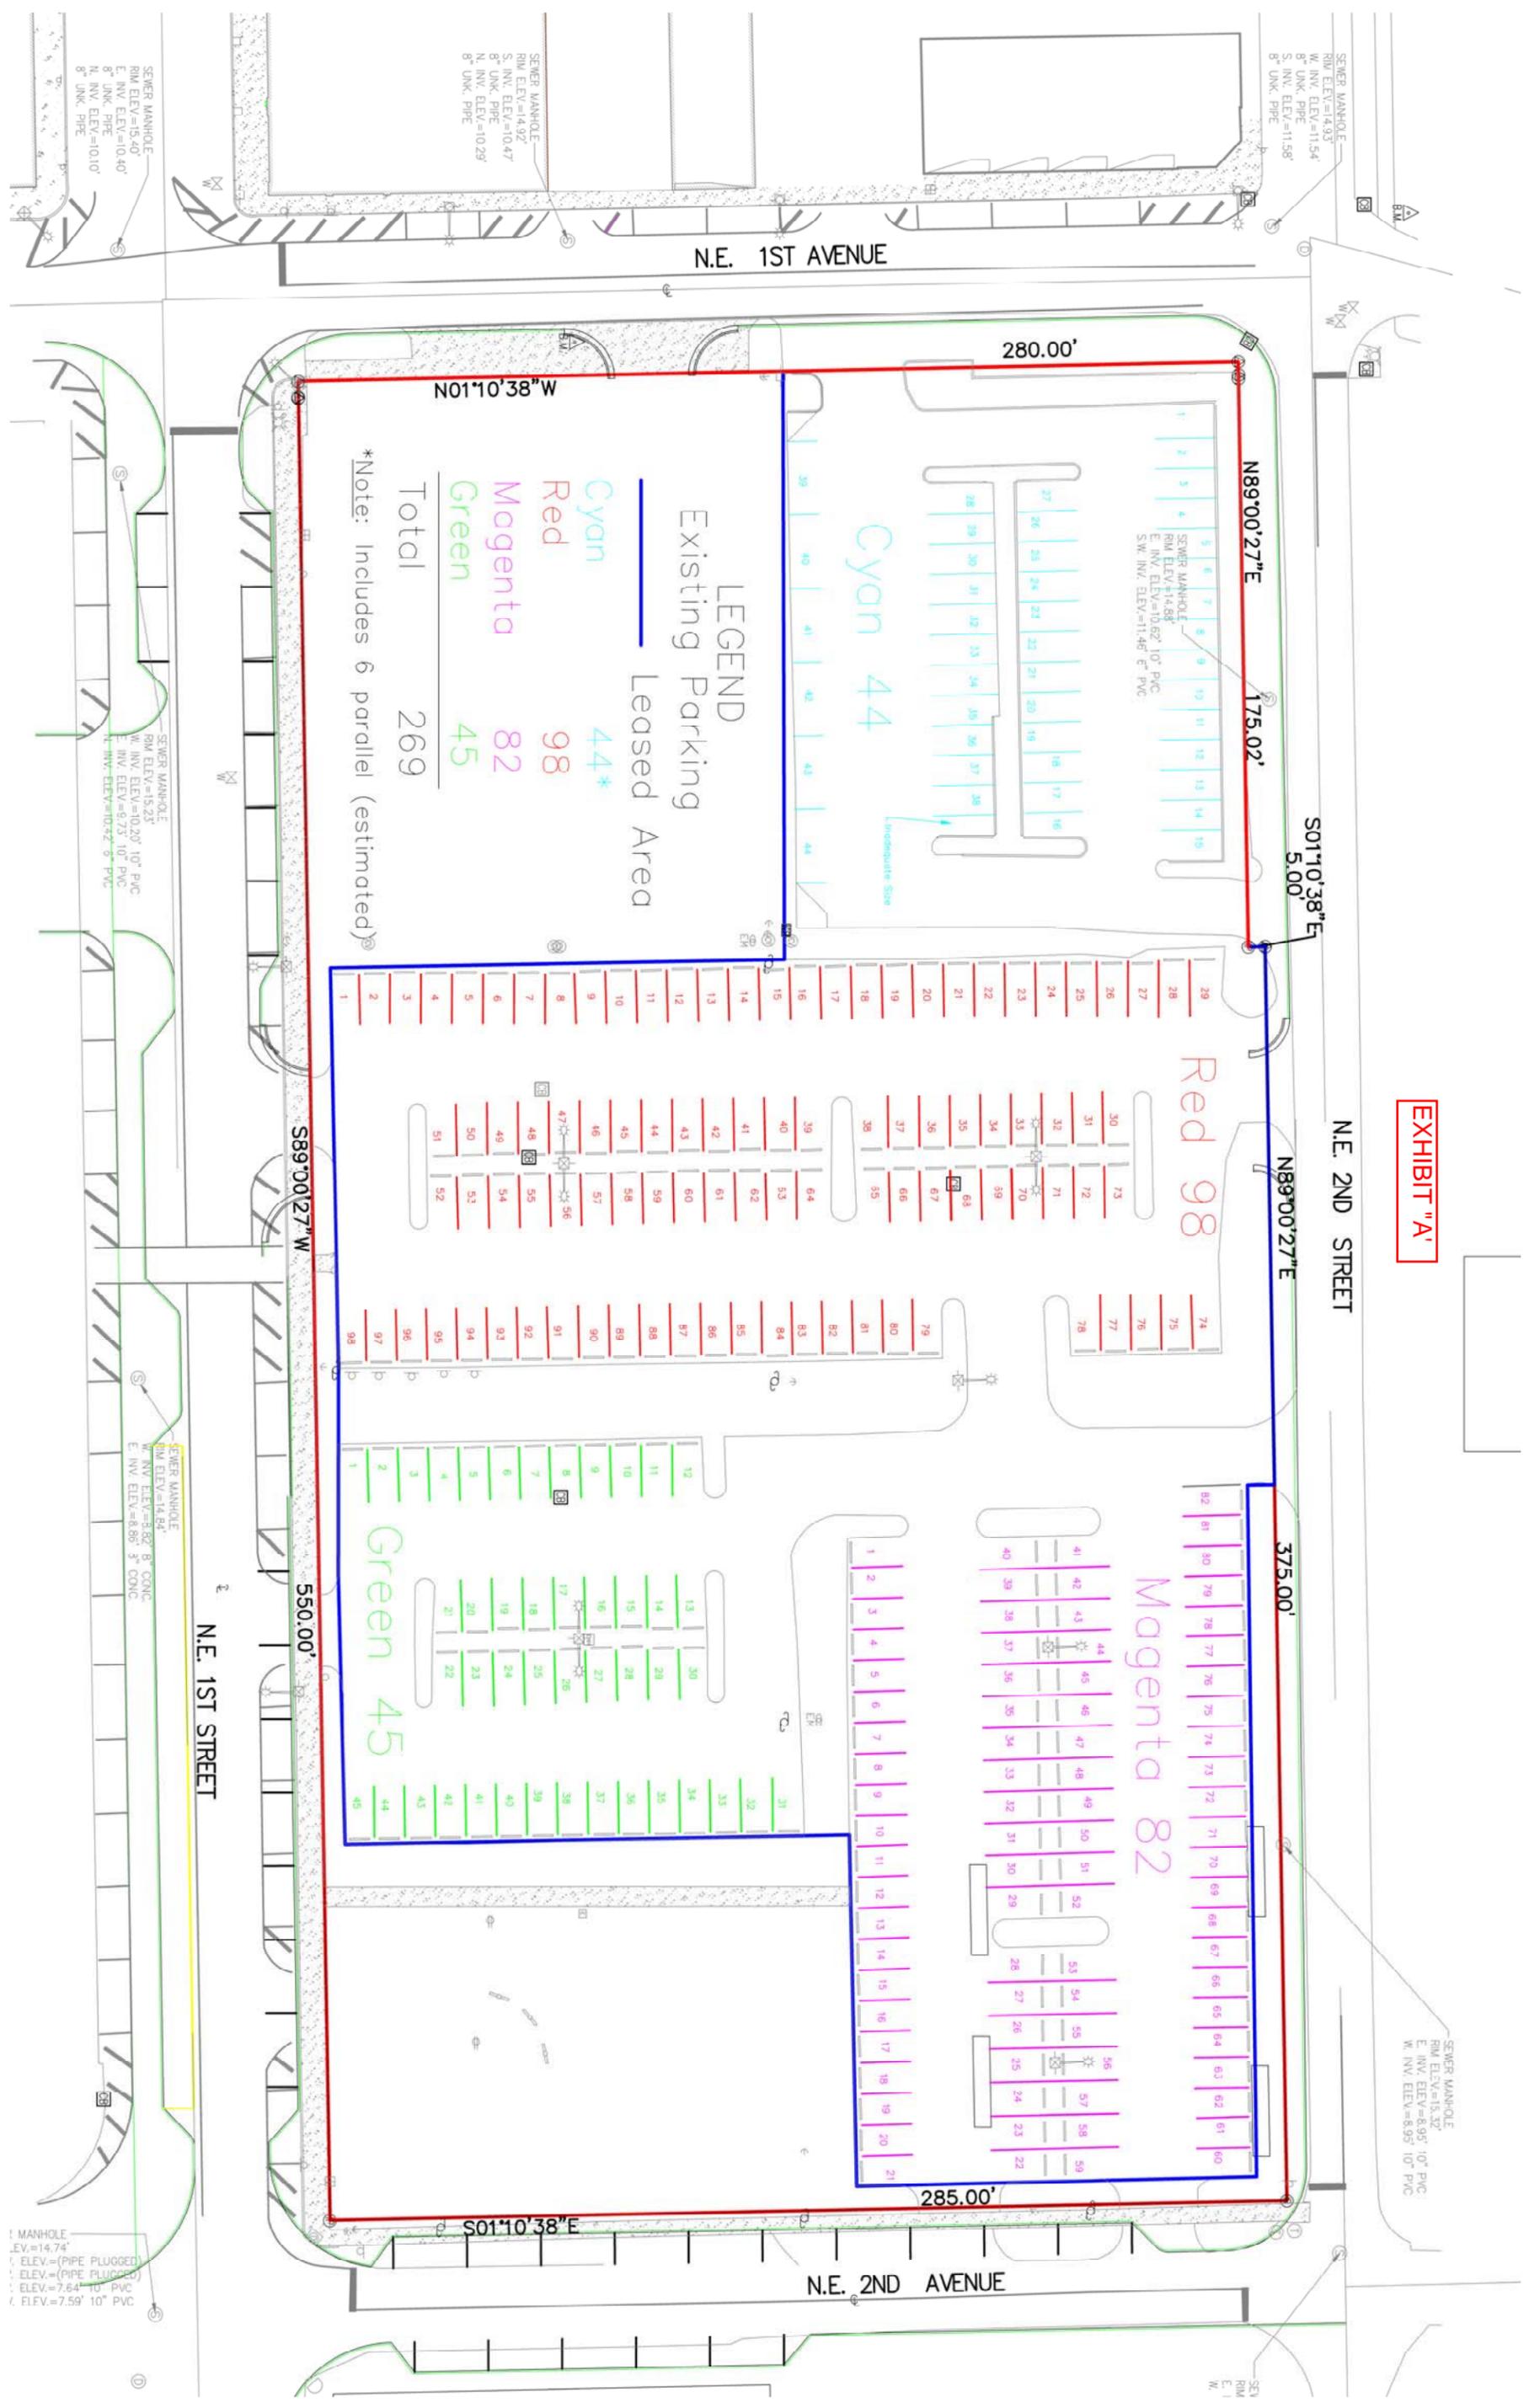

LEGEND

Existing Parking

Leased Area

Cyan	44*
Red	98
Magenta	82
Green	45
Total	269

*Note: Includes 6 parallel (estimated)

1. MANHOLE
ELEV.=14.74'
2. ELEV.= (PIPE PLUGGED)
3. ELEV.= (PIPE PLUGGED)
4. ELEV.=7.64' 10" PVC
5. ELEV.=7.59' 10" PVC