



J:\City-STANDARDS\Misc. 3-1.dwg, 11/24/2014 2:58:40 PM

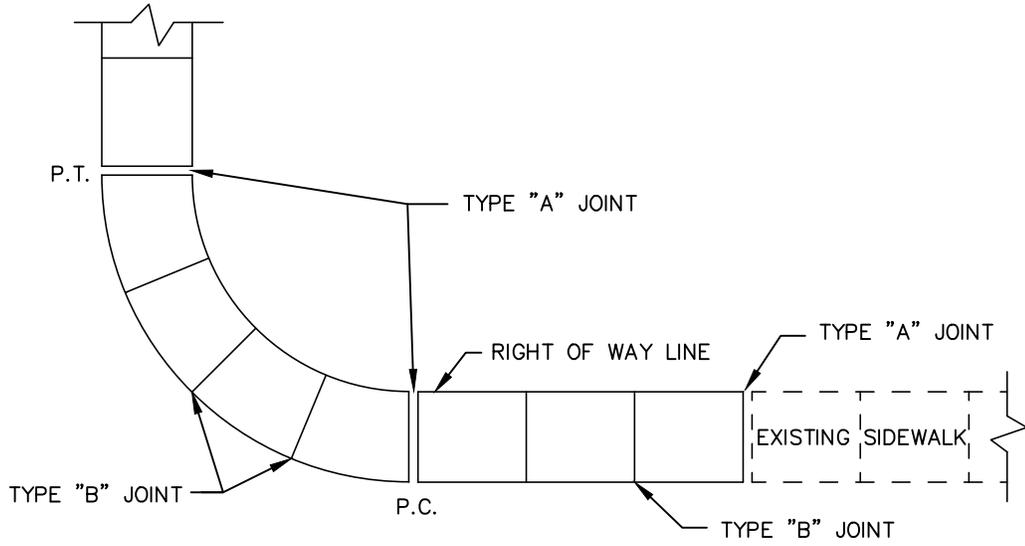

PLAN

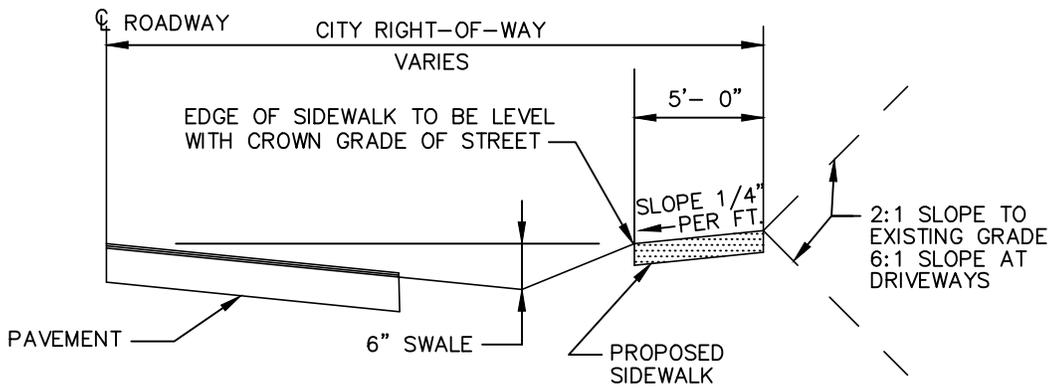

TYPICAL SIDEWALK SECTION

SIDEWALK DETAILS

ENGINEERING STANDARDS 2015

REVISIONS		ENGINEERING DIVISION CITY OF POMPANO BEACH	SIDEWALK DETAILS	
BY	DATE			
		SCALE: N.T.S.	DATE: JUNE 2005	301-1
			DWG. NO.	