


SIDEWALK RESTORATION (TYPE II)

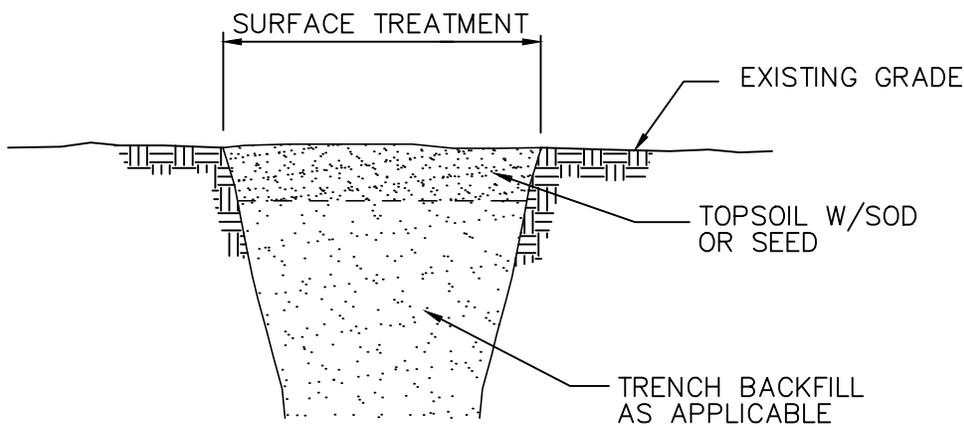

SWALE RESTORATION (TYPE I)

SURFACE RESTORATION

ENGINEERING STANDARDS 2015

REVISIONS		ENGINEERING DIVISION CITY OF POMPANO BEACH	SURFACE RESTORATION	
BY	DATE			
S.S.	5/05/10	SCALE: N.T.S.	DATE: FEB. 1998	306-1
			DWG. NO.	