


PERPENDICULAR ROAD CROSSINGS (TYPE III)

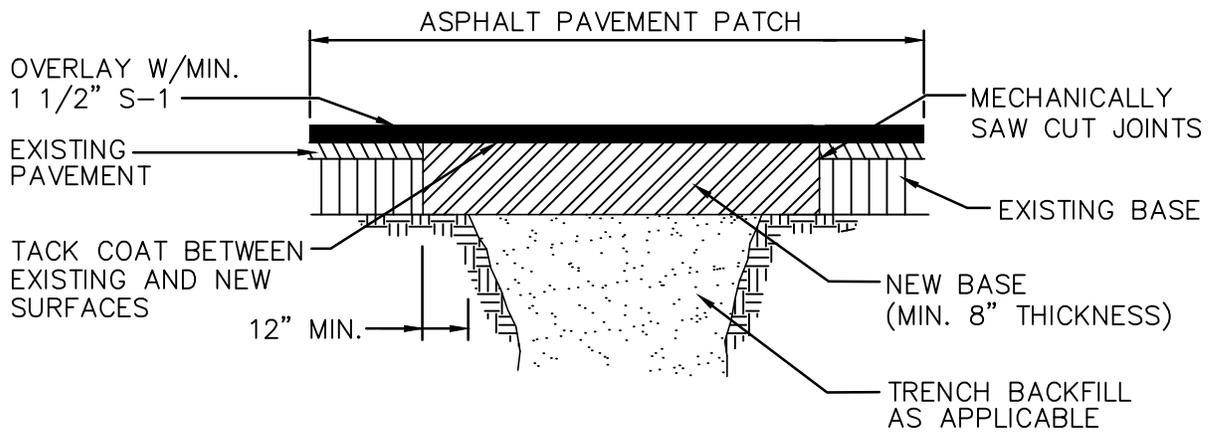

STANDARD PARALLEL ROAD RESTORATION (TYPE IV)

**SURFACE RESTORATION**

**ENGINEERING STANDARDS 2015**

REVISIONS		ENGINEERING DIVISION CITY OF POMPANO BEACH	<b>SURFACE RESTORATION</b>	
BY	DATE			
		SCALE: N.T.S.	DATE: FEB. 1998	<b>306-2</b>
			DWG. NO.	