



J:\City-STANDARDS\Misc. 3-3.dwg, 11/24/2014 3:14:50 PM

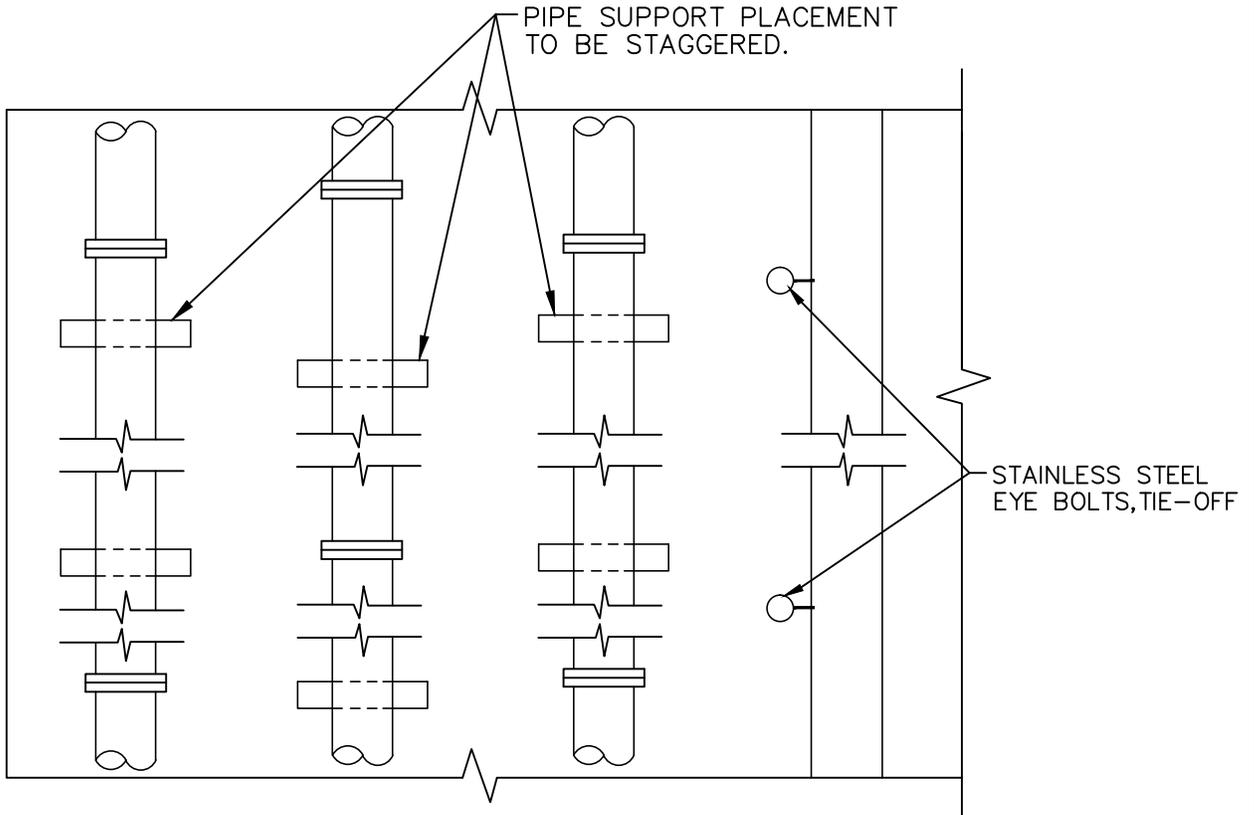

PLAN VIEW

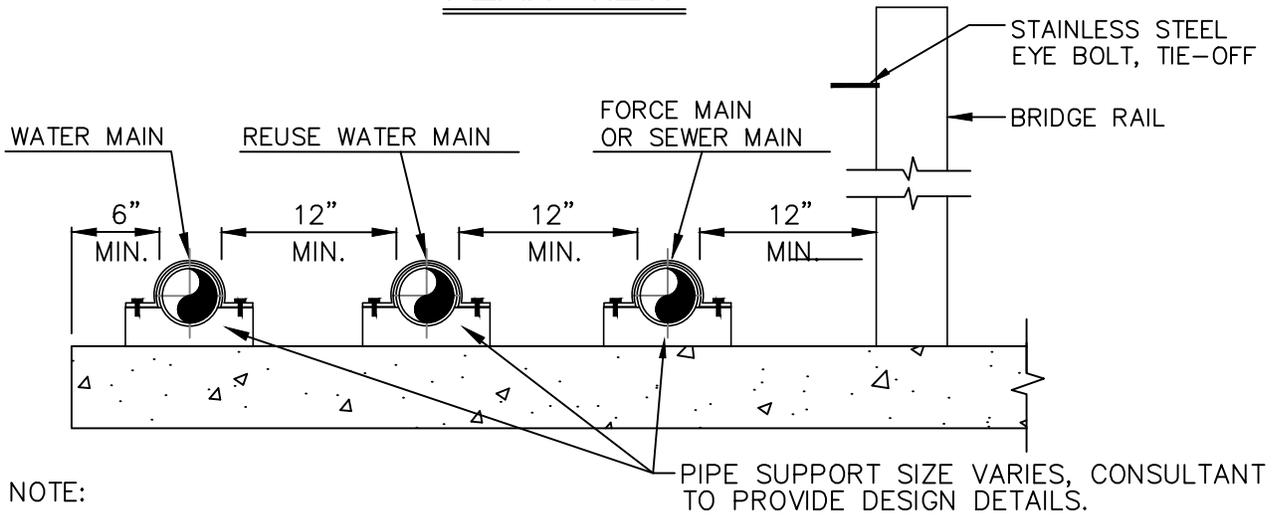

NOTE:
 ALL STRAPS SHALL BE STAINLESS STEEL
 (SEE CONCRETE SADDLE DETAIL NO. 310-3)

PARTIAL SECTION

ENGINEERING STANDARDS 2015

REVISIONS		ENGINEERING DIVISION CITY OF POMPANO BEACH	UTILITIES BRIDGE DECK	
BY	DATE		DATE: JAN. 2012 DWG. NO. 310-1	
s.s.	2/08/12	SCALE: N.T.S.		