



ADJUSTABLE PIPE SUPPORT PER 204-1
SANITARY DETAIL (BY CONTRACTOR OR OWNER)

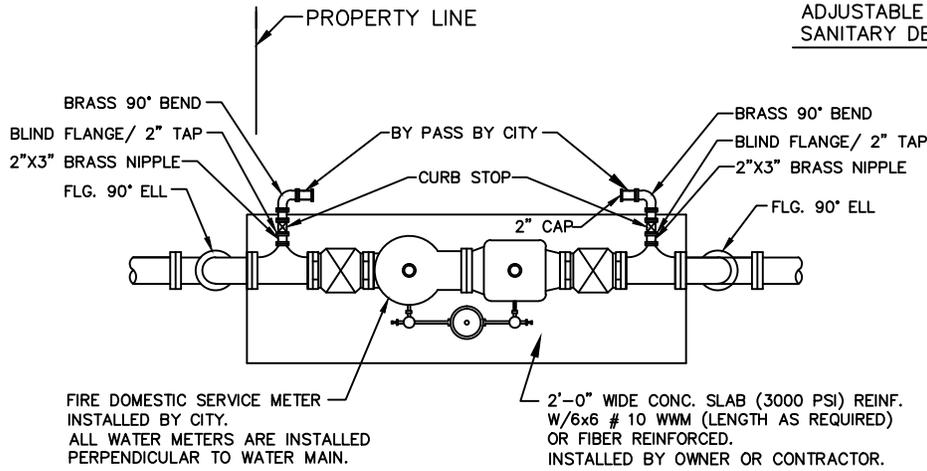

PLAN

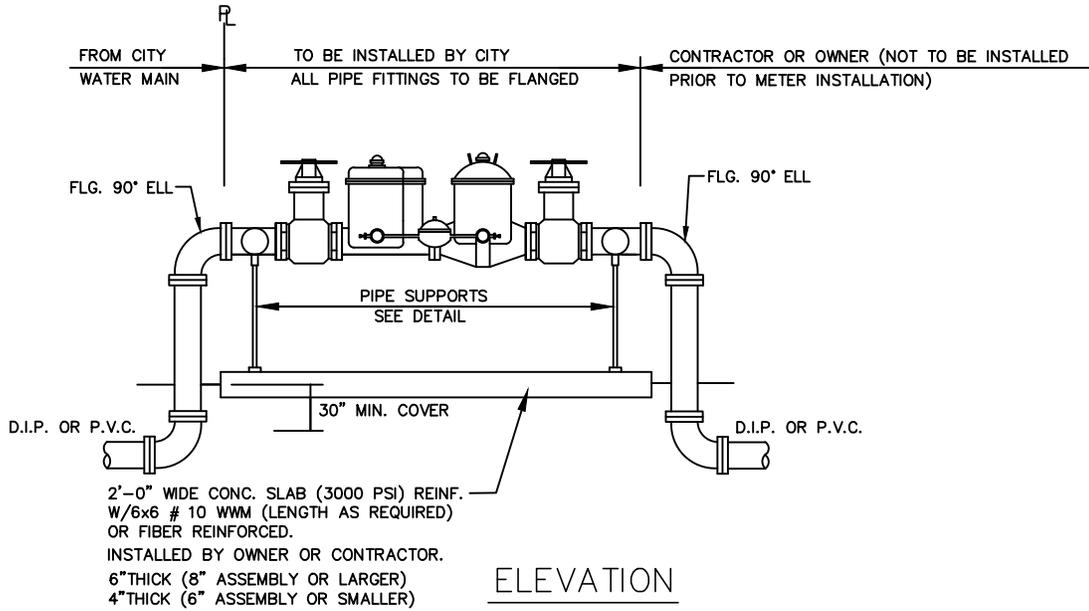

ELEVATION

MASTER METER DETAILS

NOTES:

- METERS MUST BE PAID IN ADVANCE AS THEY ARE SUBJECT TO A LONG LEAD DELIVERY TIME. CONTACT CUSTOMER SERVICE AT 954-786-4637 TO ARRANGE FOR METER INSTALLATION.
- USE MEGALUGS AT ALL PIPE JOINTS

ENGINEERING STANDARDS 2015

REVISIONS		ENGINEERING DIVISION CITY OF POMPANO BEACH	REUSE MASTER METER	
BY	DATE			
S.S.	05-2012			DATE: MAY 2012
S.S.	12-2013			DWG. NO.
		SCALE: N.T.S.	510-4	