


PLAN

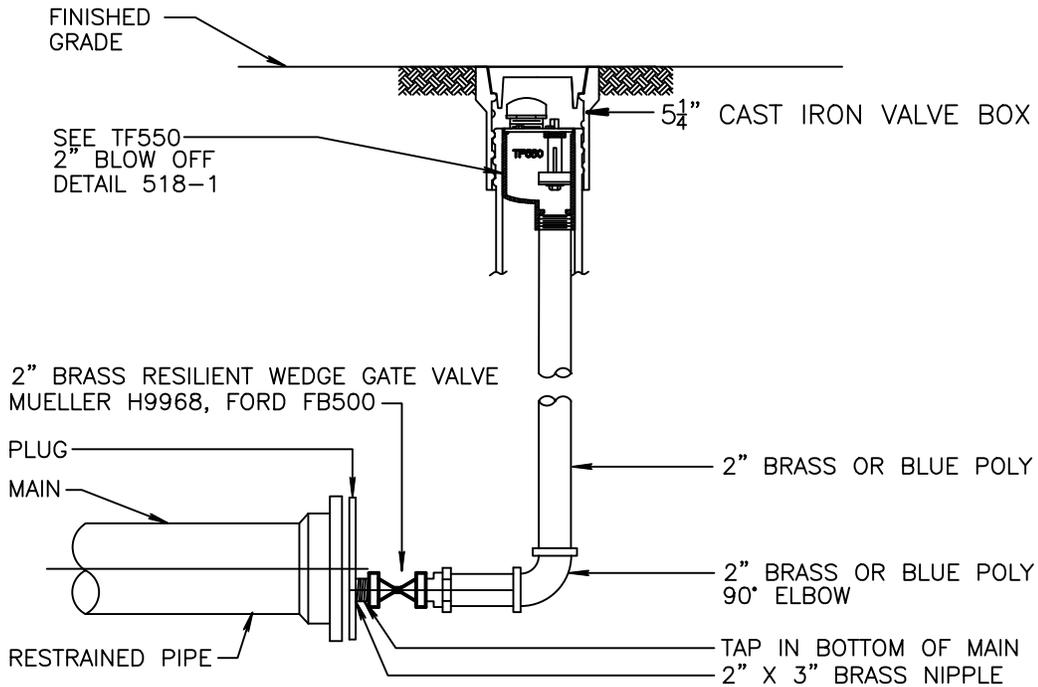

ELEVATION

NOTES:

1. ONLY BRASS OR BLUE POLY PIPING AND FITTINGS SHALL BE USED.
2. JOINT RESTRAINTS TO BE INSTALLED MIN. TWO JOINTS BEFORE DEAD END.

TYPICAL 2" TERMINAL BLOW OFF

USE MEGALUGS AT ALL PIPE JOINTS

ALL D.I.P. TO BE PAINTED
BLUE ON TOP HALF OF PIPE.

ENGINEERING STANDARDS 2015

REVISIONS		ENGINEERING DIVISION CITY OF POMPANO BEACH	TYPICAL 2" TERMINAL BLOW OFF	
BY	DATE			
S.S.	06-2005	SCALE: N.T.S.	DATE: JUNE 2005	
T.W.	11-2007		DWG. NO.	
T.W.	07-2008		517-1	
S.S.	01/25/12			