


J:\City-STANDARDS\Sanitary 2-3.dwg, 11/24/2014 2:31:02 PM

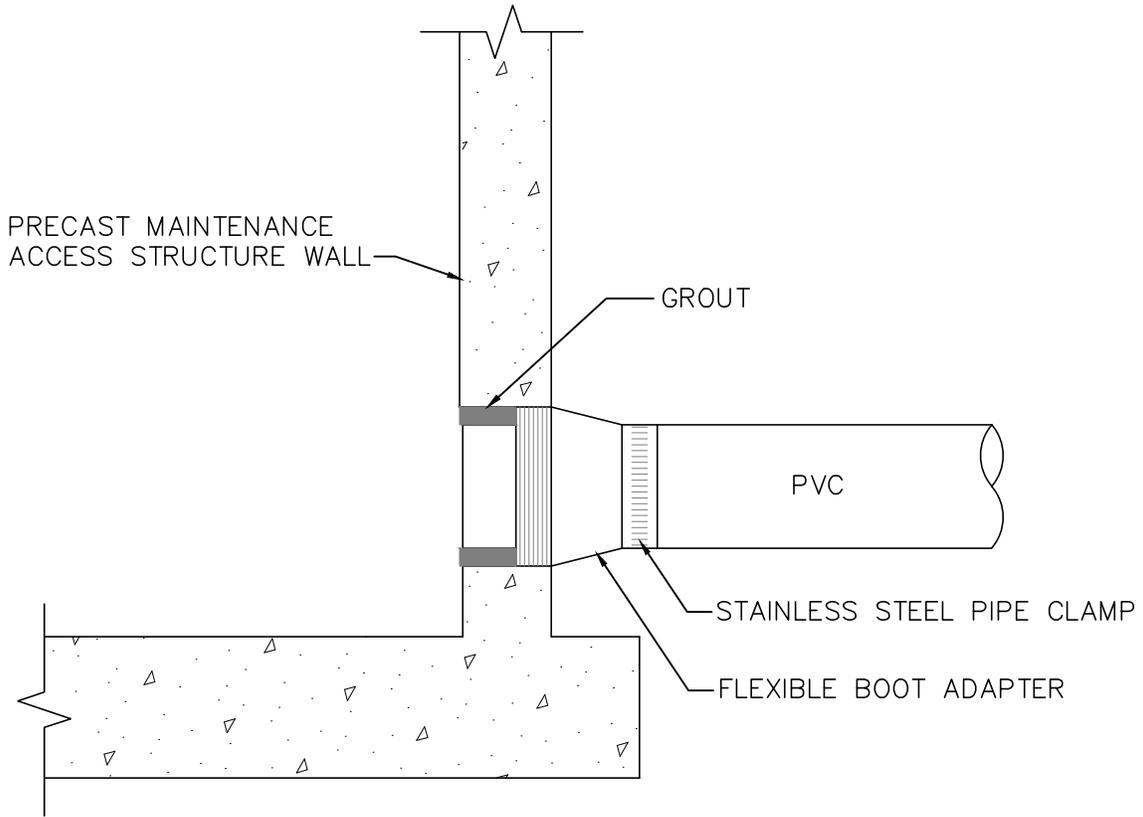

**STANDARD PRECAST  
MAINTENANCE ACCESS STRUCTURE  
PIPE CONNECTION**

**NOTE:**

C.O.P.B. MAY APPROVE ALTERNATE WATER TIGHT CONNECTION.

**ENGINEERING STANDARDS 2015**

REVISIONS		ENGINEERING DIVISION CITY OF POMPAÑO BEACH	<b>MAINTENANCE ACCESS STRUCTURE</b>	
BY	DATE			
		SCALE: N.T.S.	DATE: DECEMBER 2013	
			DWG. NO. <b>212-2</b>	