


J:\City-STANDARDS\Drainage 4-3.dwg, 11/24/2014 3:30:50 PM

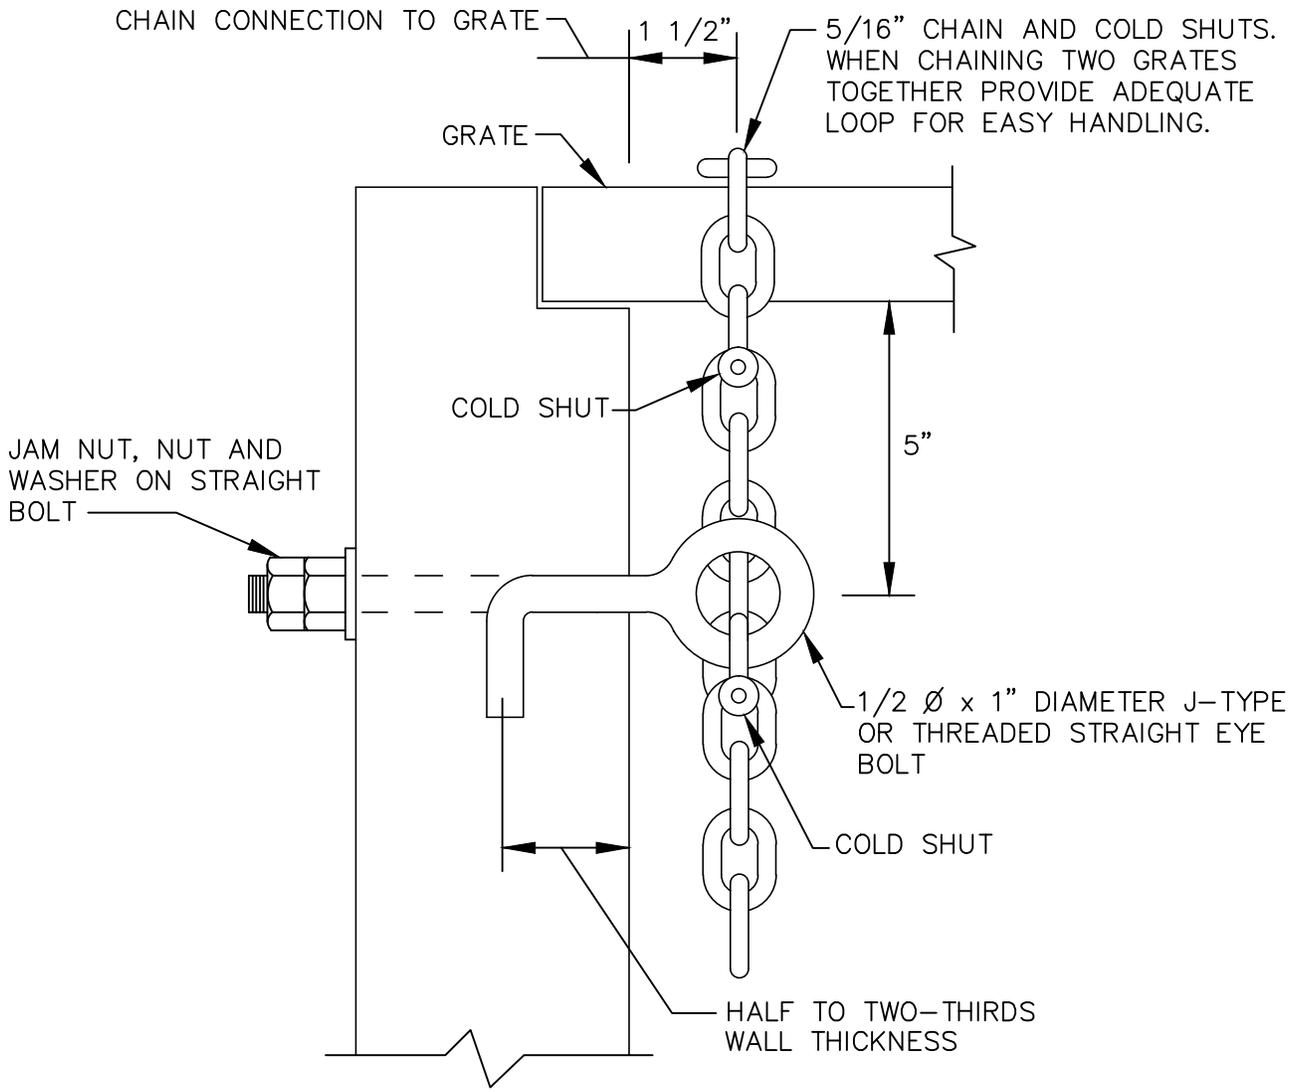

NOTE: WHEN ALTERNATE "G" GRATE IS SPECIFIED, THE CHAIN, BOLT, NUTS, WASHER AND COLD SHUTS SHALL BE GALVANIZED IN ACCORDANCE WITH THE SPECIFICATIONS FOR THE GRATE.

COST OF EYE BOLT AND CHAIN TO BE INCLUDED IN THE CONTRACT UNIT PRICE FOR INLETS.

EYE BOLT AND CHAIN FOR LOCKING GRATES

ENGINEERING STANDARDS 2015

REVISIONS		ENGINEERING DIVISION CITY OF POMPANO BEACH	EYE BOLT AND CHAIN	
BY	DATE			
			DATE: JUNE 1996	
			DWG. NO.	
		SCALE: N.T.S.	413-1	