


ALTERNATIVE - 1

** ALL WATER METERS ARE INSTALLED PERPENDICULAR TO WATER MAIN.

2" WATER SERVICE W / 3 METERS

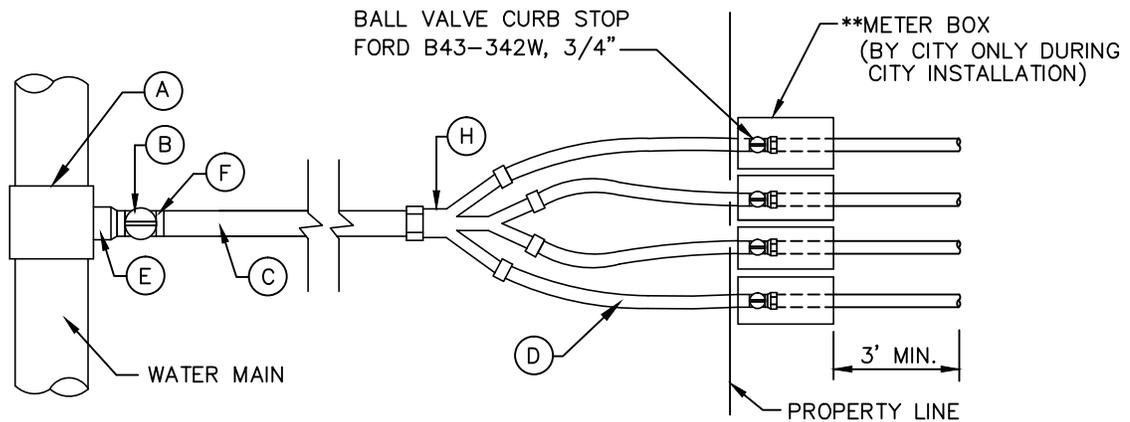

ALTERNATIVE - 2

** ALL WATER METERS ARE INSTALLED PERPENDICULAR TO WATER MAIN.

2" WATER SERVICE W / 4 METERS

- | | |
|--|--|
| <p>(A) 2" TAPPING SADDLE IRON PIPE
THREADED FORD FC-202 OR EQUAL.</p> <p>(B) 2" RESILIENT SEATED GATE VALVE
CLOW F61-03
MUELLER A-23-60-8
2" OPERATING NUT BOXED TO GRADE - C.I. BOX</p> <p>(C) 2" BLUE POLYETHYLENE</p> | <p>(D) 1" POLYETHYLENE SOLID BLUE C.T.S. (3)</p> <p>(E) 2" X 4" BRASS NIPPLE</p> <p>(F) 2" MIP COUPLING C-84-77 - PACK JOINT - CTS</p> <p>(G) 3 "Y" BRANCHES - Y48-347 FORD</p> <p>(H) 4 "Y" BRANCHES - 08Y4QQ A.Y. McDONALD</p> |
|--|--|

ENGINEERING STANDARDS 2015

REVISIONS		ENGINEERING DIVISION CITY OF POMPANO BEACH	2" WATER SERVICE "Y" BRANCHES ALTERNATIVES	
BY	DATE			
S.S.	11-2012		DATE: NOV. 2012	
			DWG. NO.	
		SCALE: N.T.S.	107-3	