


PLAN

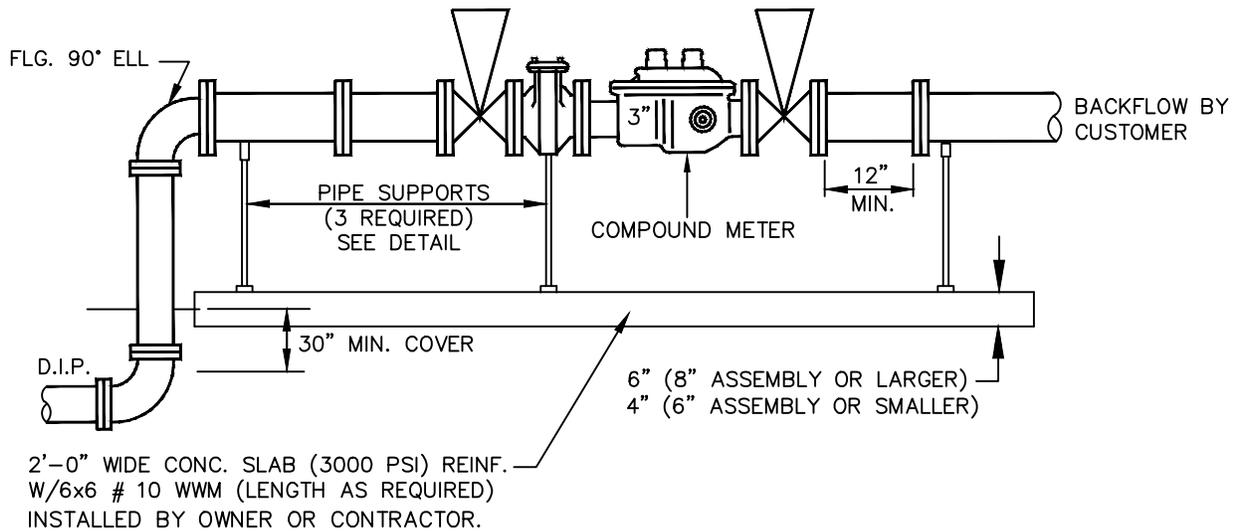

ELEVATION

## DOMESTIC SERVICE ONLY

PLEASE SEE METER INSTALL DIMENSION LIST ON STANDARD NO. 106-4

USE MEGALUGS AT ALL PIPE JOINTS

## ENGINEERING STANDARDS 2015

REVISIONS		ENGINEERING DIVISION CITY OF POMPANO BEACH	DOMESTIC SERVICE ONLY	
BY	DATE		SCALE: N.T.S.	
TCW	04-08	DWG. NO.		
S.S.	01-2012	<b>112-1</b>		
S.S.	11-2012			