
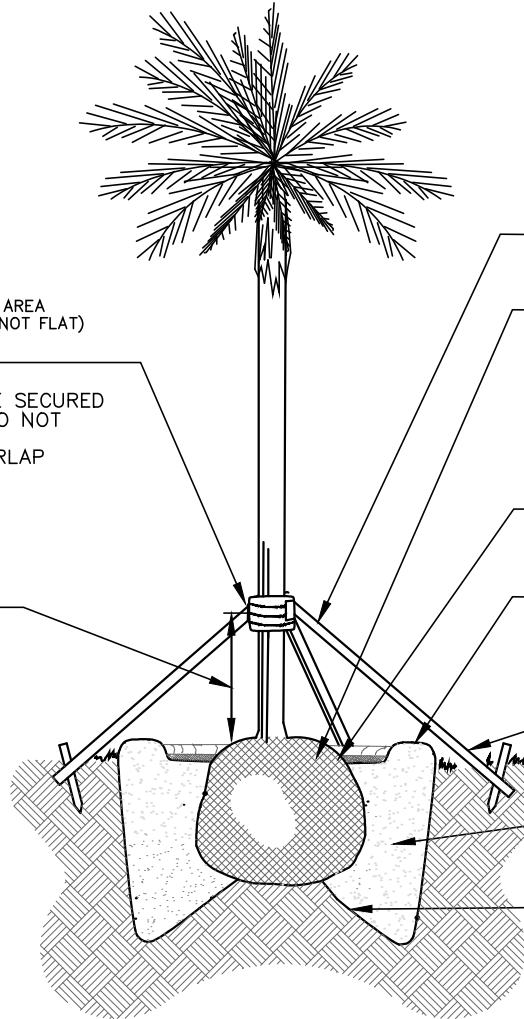


ENLARGEMENT OF BRACING AREA SHOWING 2X4'S VERTICAL (NOT FLAT)

MIN. 3-2"x4" WOOD BATTENS 120° APART WOOD BATTENS TO BE SECURED W/ STEEL BANDING DO NOT NAIL INTO PALM MIN 3 LAYERS OF BURLAP

1/3 OF THE TRUNK HEIGHT MINIMUM

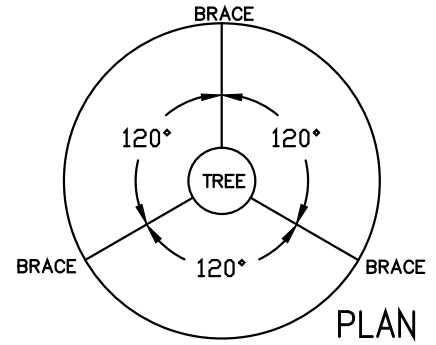

2" X 4" WOOD BRACES (3) MIN. SPACED EVENLY ABOUT TRUNK

ROOTBALL SHALL BE PLANTED EVEN WITH FINISHED GRADE. PULL BURLAP AWAY FROM TOP OF BALL. DO NOT LEAVE ANY NON-BIODEGRADABLE MATERIALS SUCH AS TWINE, BURLAP, WIRE ETC. ON ROOTBALL

3" RECYCLED MULCH OR APPROVED EQUAL, MULCH MUST BE PULLED 2" BACK FROM TREE TRUNK,

A 4"-6" SAUCER TO BE FORMED ALL AROUND PLANTING HOLE SAUCER DIAMETER SHALL BE TWICE THE DIAMETER OF ROOTBALL

WOOD BATTENS TO BE BURIED 3" BELOW GRADE AND TIED WITH #4 REBAR.

BACKFILL

THE ROOTBALL SHALL BE PLACED AT THE BOTTOM OF THE UNDISTURBED SUBGRADE ON SOLID SOIL PEDESTAL

REFER TO TECHNICAL SPECIFICATIONS FOR PLANTING SOIL REQUIREMENTS

LANDSCAPE STANDARDS

REVISIONS		URBAN FORESTRY CITY OF POMPANO BEACH	PALM PLANTING DETAIL	
BY	DATE			
TCW	APRIL 2010		APPROVED BY:	DATE: APRIL 2010
			_____	DWG. NO.
		SCALE: N.T.S.	URBAN FORESTER	100-1