

West Construction, Inc.

Currie Sowards Aguila Architects



Presentation prepared for:

City of Pompano Beach Public Outreach Meeting

July 29, 2019 / 6:00 PM / E. PAT LARKIN CENTER / 520 M.L.K. BLVD., Pompano Beach, FL 33060

RFP No. P-32-18

City of Pompano Beach
Design-Build Fire Station No 61

WES



820 N 4th St, Lantana, FL 33461 / 561-588-2027 / CGC 1516626 / CBC 05038 / AA 26001503

SOWARDS
AGUILA
CURRIE
ARCHITECTS

Project Team



City of Pompano Beach
Owner/Client



West Construction, Inc.
Builder



Currie Sowards Aguila Architects
Architect



RFP No. P-32-18

City of Pompano Beach
Design-Build Fire Station No 61

WEST




820 N 4th St, Lantana, FL 33461 / 561-588-2027 / CGC 1516626 / CBC 05038 / AA 26001503



Design Description

RFP No. P-32-18
City of Pompano Beach
Design-Build Fire Station No 61

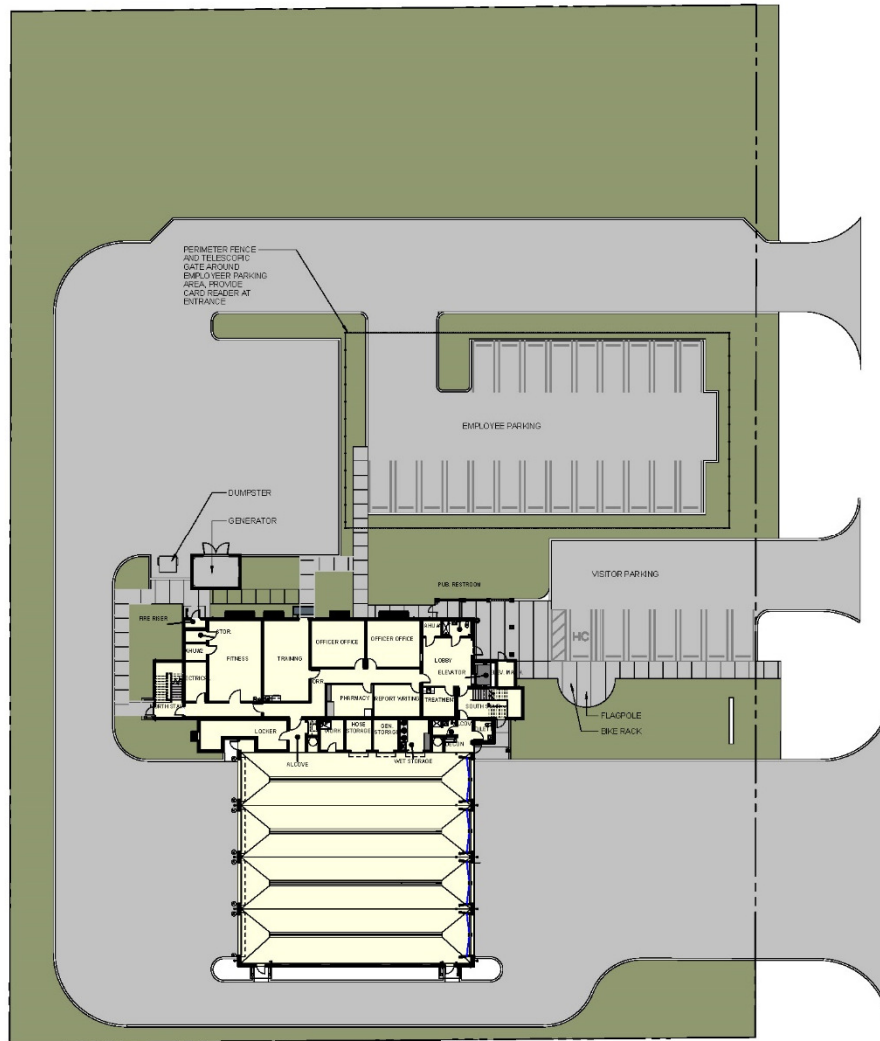


Fire Station 61

- Proposed Four Bay Fire Station will be based on the design and program of Station 24 currently under construction.
- Site located at N.W. 3rd Avenue
- Site area 93,166 SF (2.13 acres)

Design Description

RFP No. P-32-18

City of Pompano Beach
Design-Build Fire Station No 61

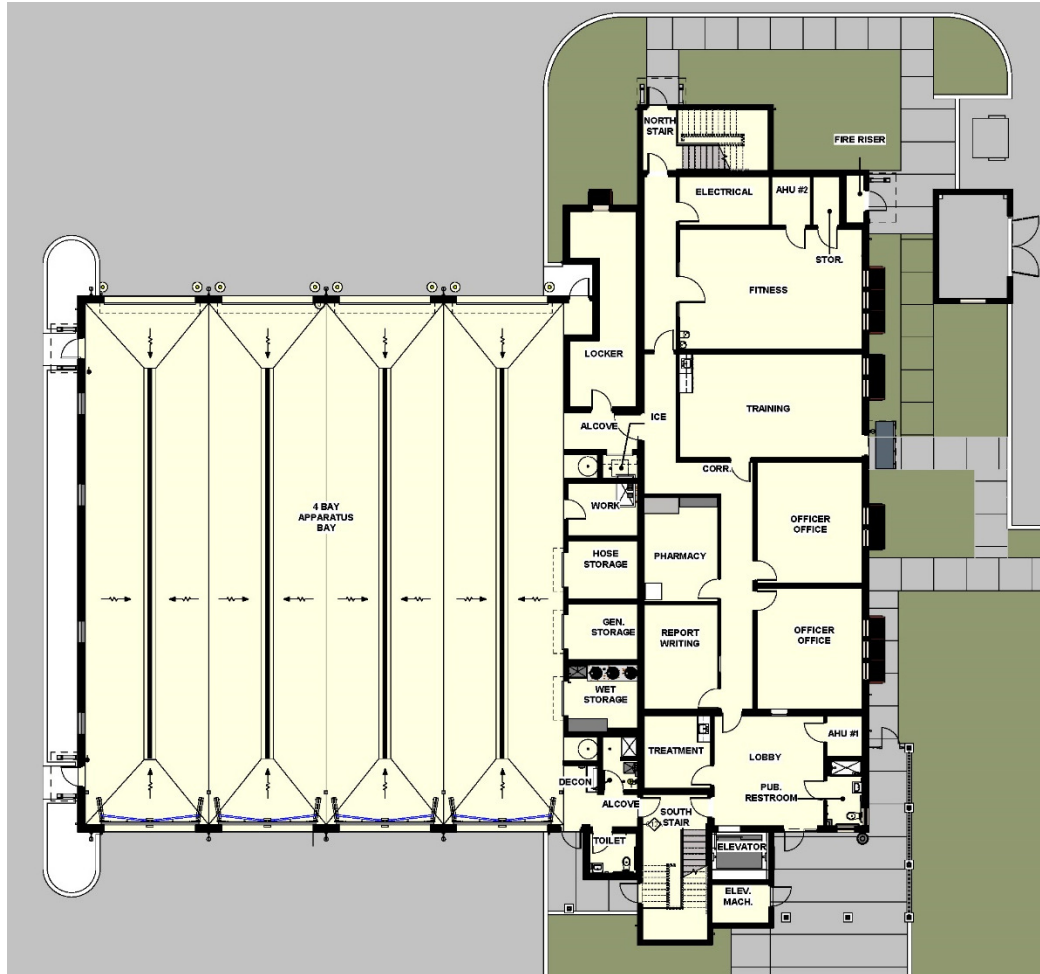

First Floor – 11,654 s.f.


Fire Station 61

- Building will be four bay, two story, for a total area of around 16,585 S.F.
- Structure will be designed to withstand a Category V event.
- Building will be designed to achieve LEED Silver.
- Design will have all LED lighting, water-saver plumbing, Energy Efficient HVAC systems,
- Occupancy is targeted for the Fall of 2021.
- Includes Pharmacy.
- Includes Training / Fitness Area.



Design Description

Fire Station 61

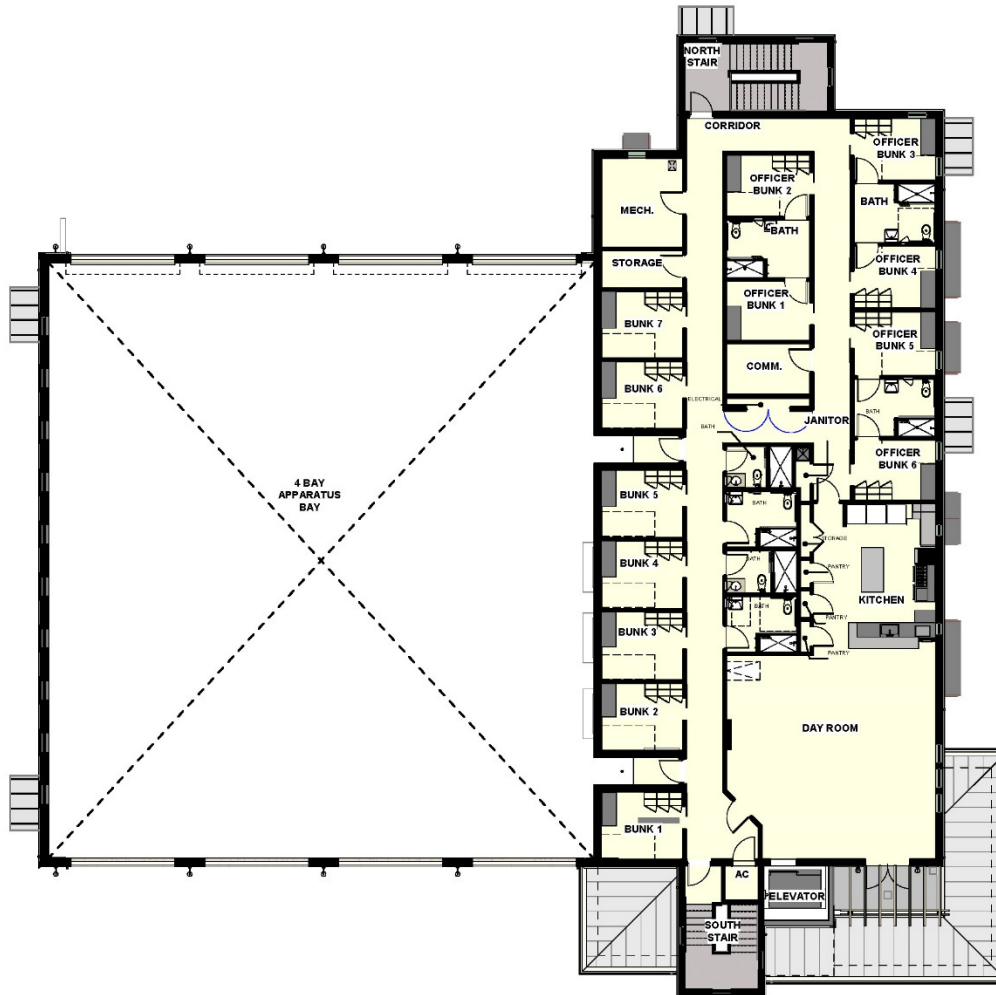

- 7 Bunks / 6 Officer Bunks.
- Commercial Grade Kitchen.
- Day Room Area.


Second Floor – 4,761 s.f.

RFP No. P-32-18


City of Pompano Beach
Design-Build Fire Station No 61



Design Description

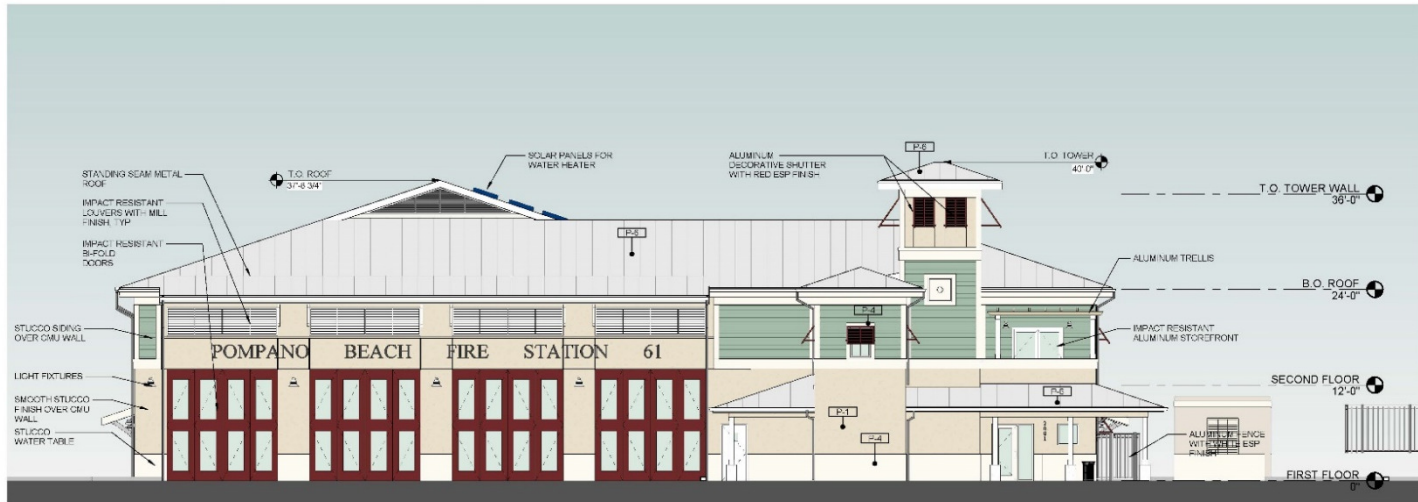

East Elevation

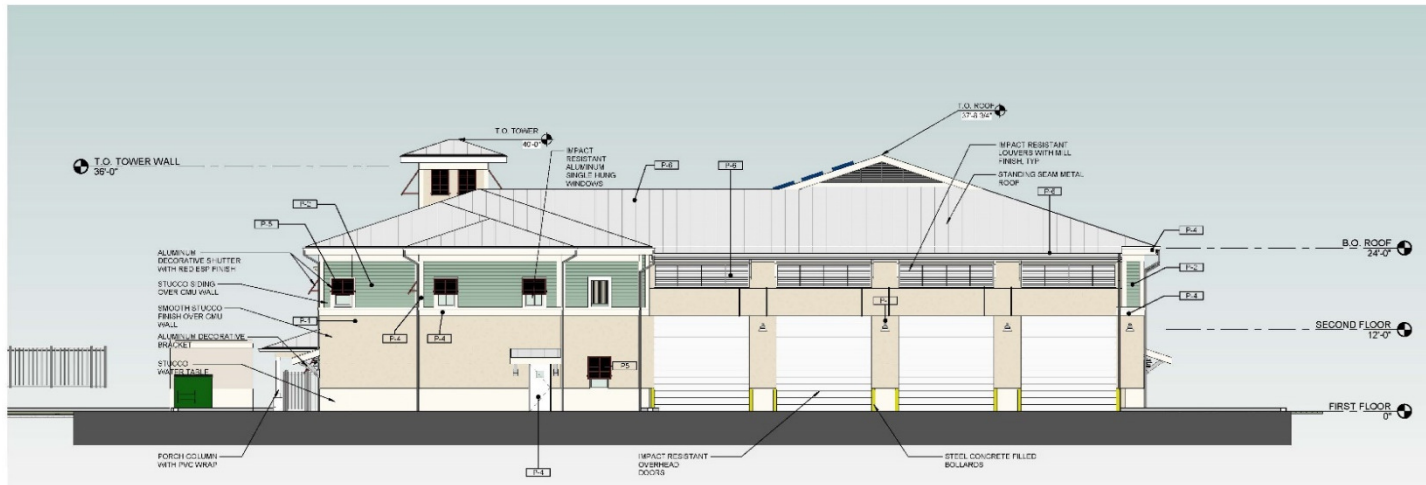

West Elevation

RFP No. P-32-18

City of Pompano Beach
Design-Build Fire Station No 61


WES

820 N 4th St, Lantana, FL 33461 / 561-588-2027 / CGC 1516626 / CBC 05038 / AA 26001503




Design Description

RFP No. P-32-18
 City of Pompano Beach
 Design-Build Fire Station No 61

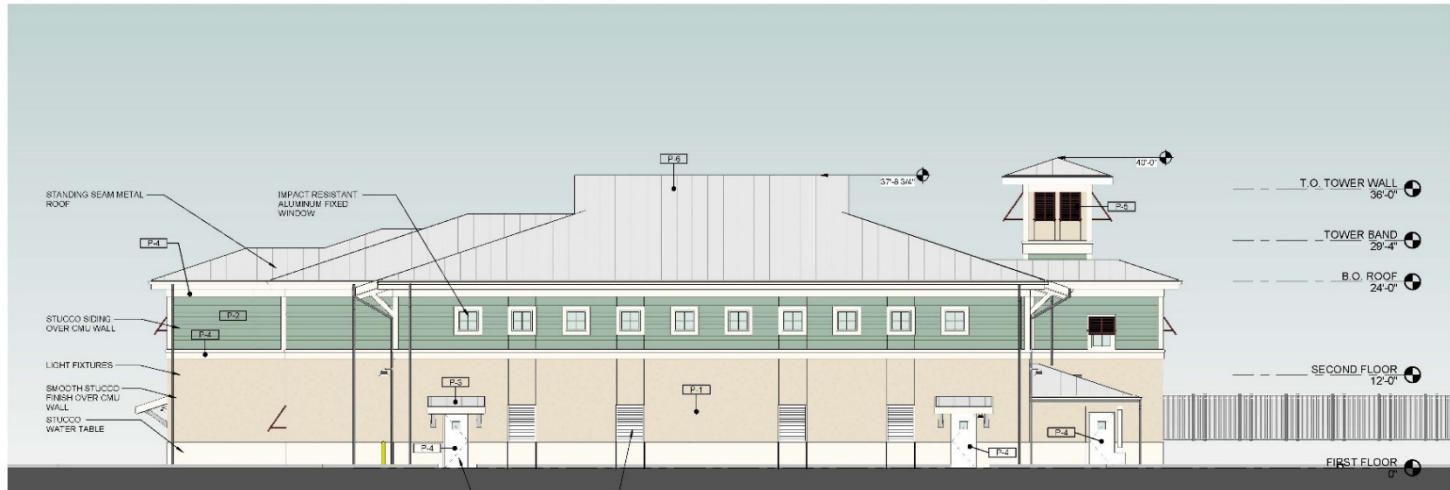

South Elevation

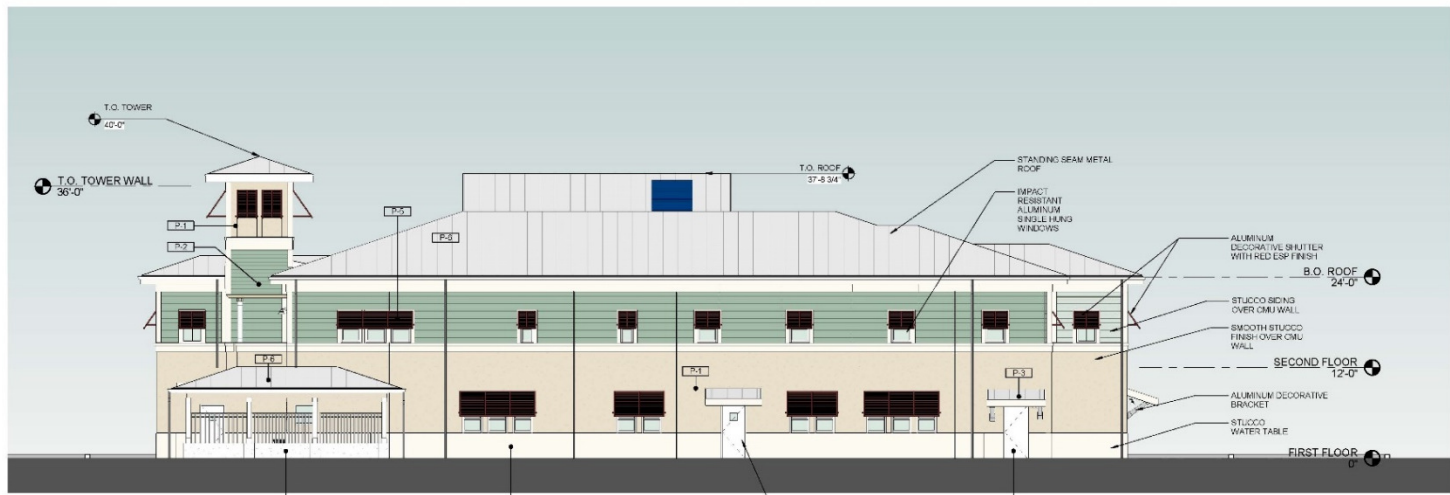

North Elevation



Thank you for your time!

Questions and answers?



RFP No. P-32-18

City of Pompano Beach
Design-Build Fire Station No 61

WES



820 N 4th St, Lantana, FL 33461 / 561-588-2027 / CGC 1516626 / CBC 05038 / AA 26001503

SOWARDS
CURRIE AGUILA
ARCHITECTS