




**Architects
Engineers
Planners**

3996 N.W. 9th Avenue
Ft. Lauderdale, FL 33309
Voice: 954.565.2113 Fax: 954.567.4079
AAC002142 EB0005022

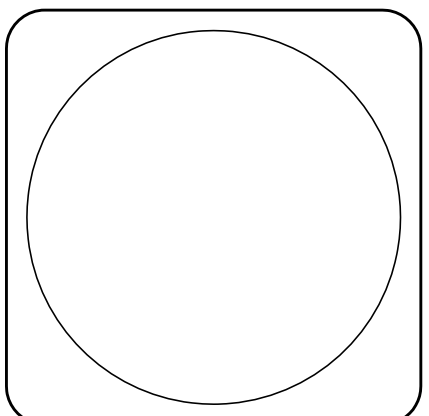

Jeffrey S. Crews, PE

**ALSDORF PARK
BOAT RAMP**

2901 NORTHEAST 14th STREET
POMPANO BEACH, FLORIDA

JOB NUMBER
216700166
FILE No. :
DRAWN : M.O.A
REVIEWED : J.S.C.
CHECKED : J.S.C.

DATE : **8/25/14**
ISSUE/REVISIONS



△	8/25/14	DRC Comm.
△	3/23/15	Planning/Zoning
△	1/11/16	Addendum

SHEET TITLE

DEMOLITION PLAN

SHEET NUMBER

D-1

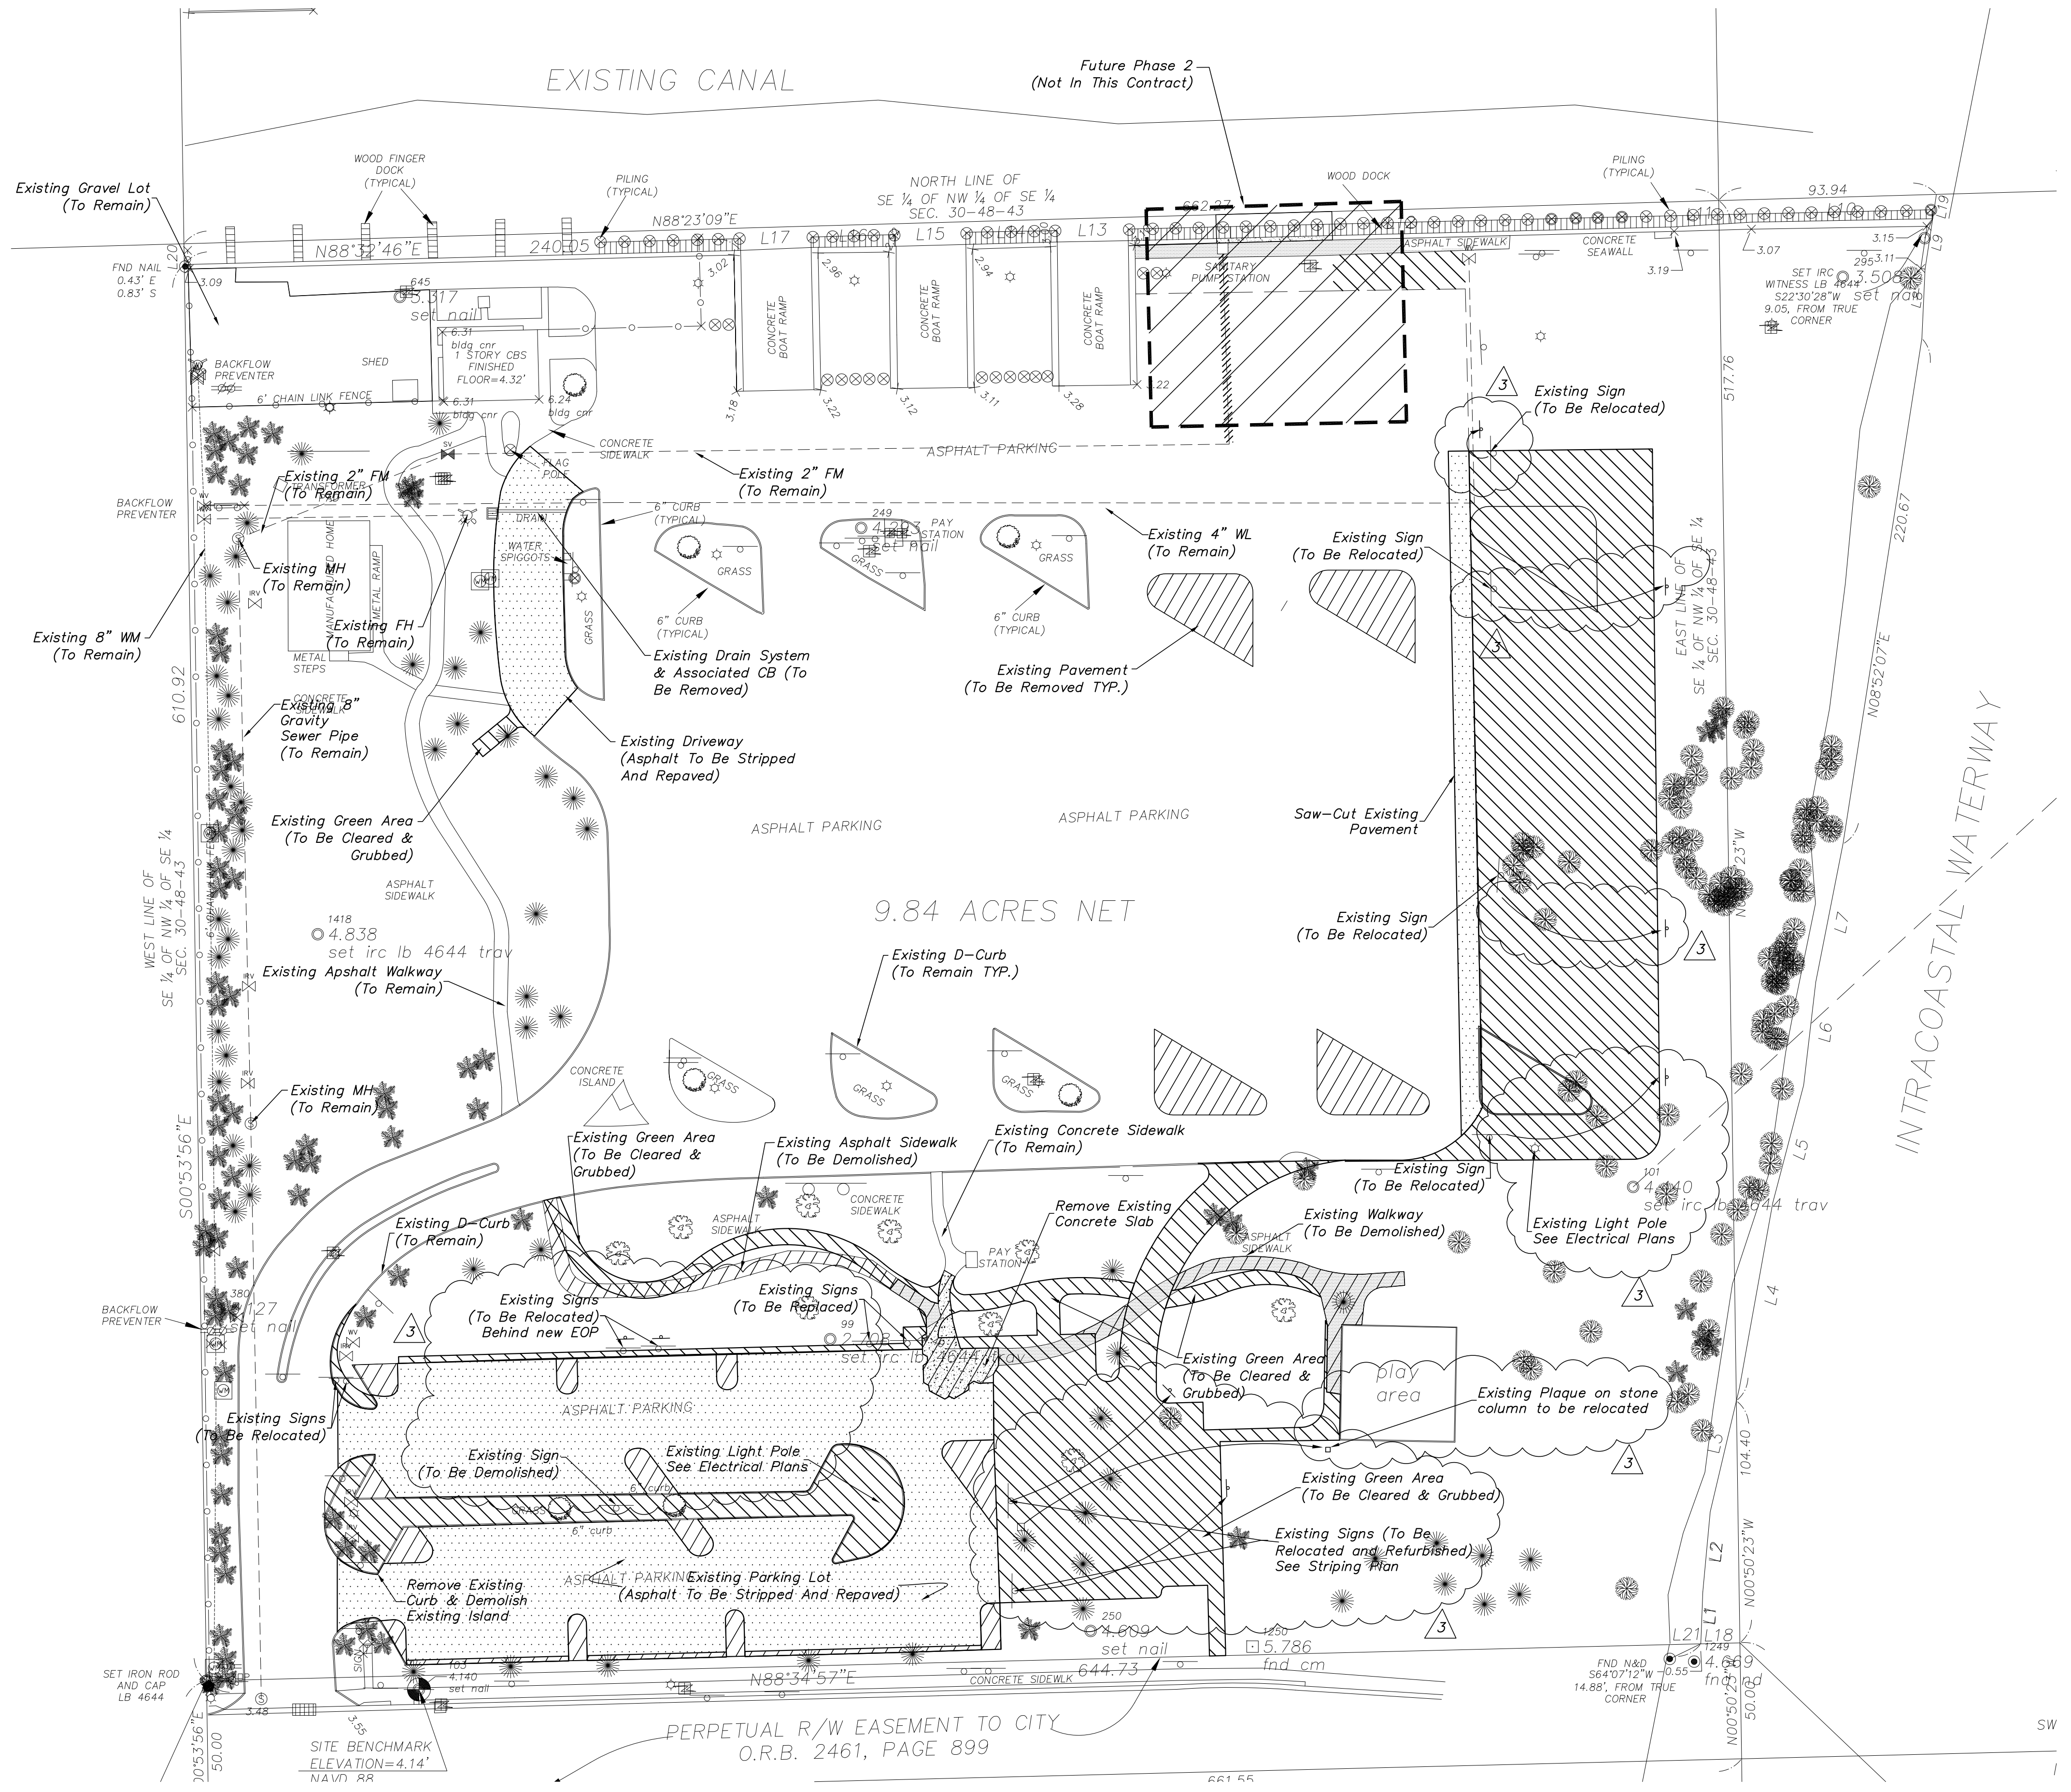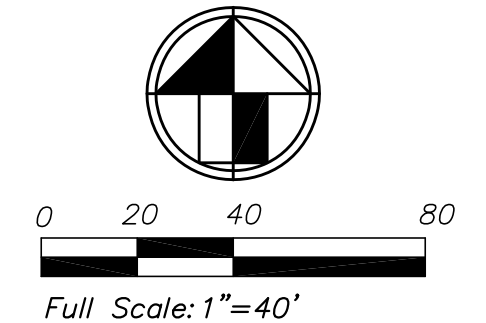

Notes:
See Landscape Plans For
Disposition Of All Existing Trees.

LEGEND

- Remove Pavement And Limerock
- Clearing And Grubbing
- Strip Asphalt And Repave