



UNPAVED AREAS

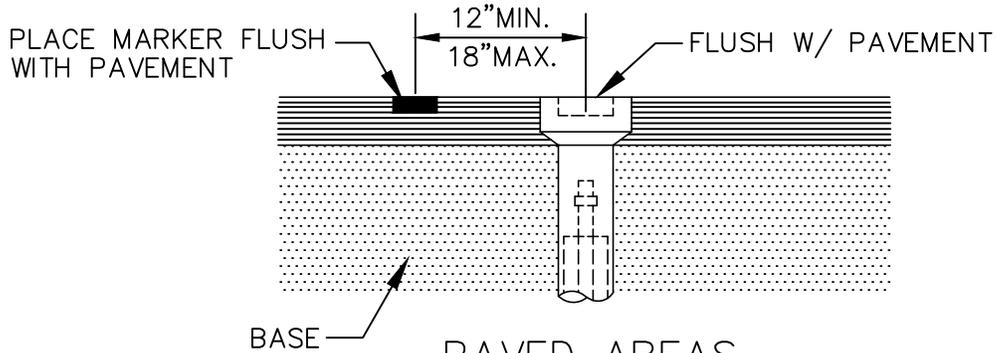

PAVED AREAS

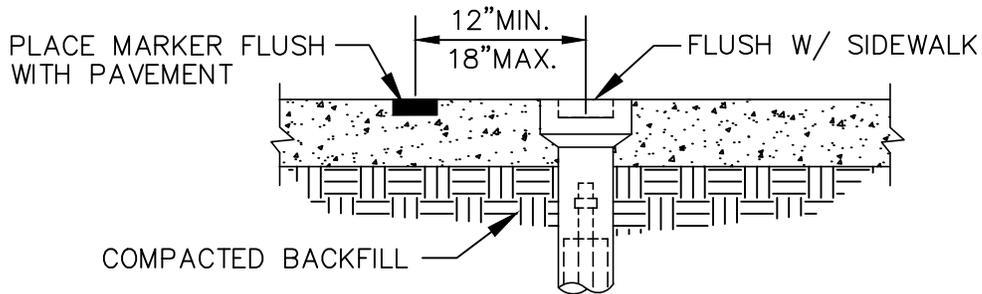

ON SIDEWALKS

NOTE: ALL LIDS MUST SAY "REUSE WATER"

VALVE BOX SETTINGS

ENGINEERING STANDARDS 2015

REVISIONS		ENGINEERING DIVISION CITY OF POMPANO BEACH	VALVE BOX SETTINGS	
BY	DATE			DATE: MAY 2007 DWG. NO.
		SCALE: N.T.S.		500-1