


TRENCH BACKFILL / BEDDING
CLASS " A "

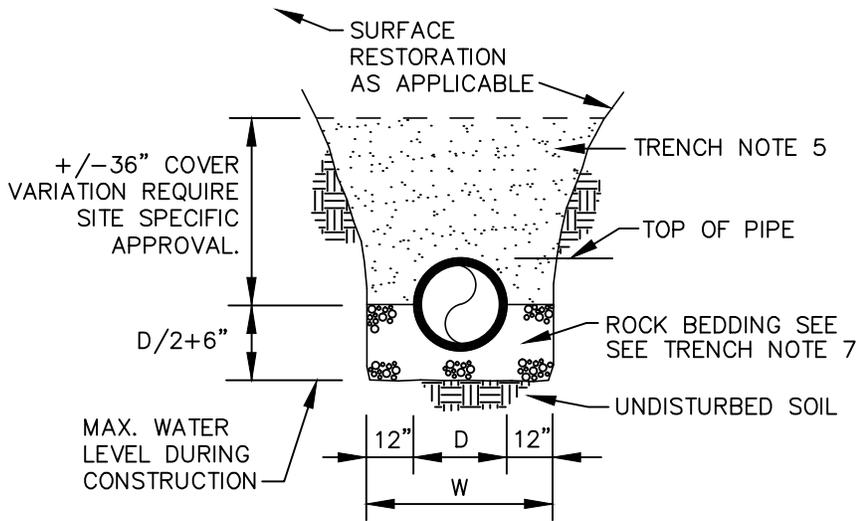

TRENCH BACKFILL / BEDDING
CLASS " B "

ENGINEERING STANDARDS 2015

REVISIONS		ENGINEERING DIVISION CITY OF POMPANO BEACH	TRENCH BACKFILL / BEDDING	
BY	DATE			DATE: MAY 2007 DWG. NO.
		SCALE: N.T.S.		504-1