



J:\City-STANDARDS\Reuse Water 5-1-1.dwg, 11/24/2014 3:38:29 PM

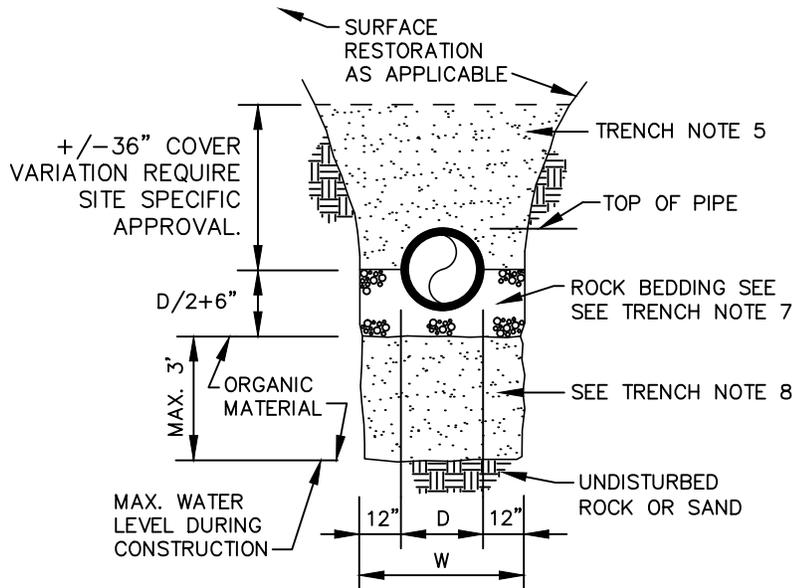

TRENCH BACKFILL / BEDDING
CLASS " C "

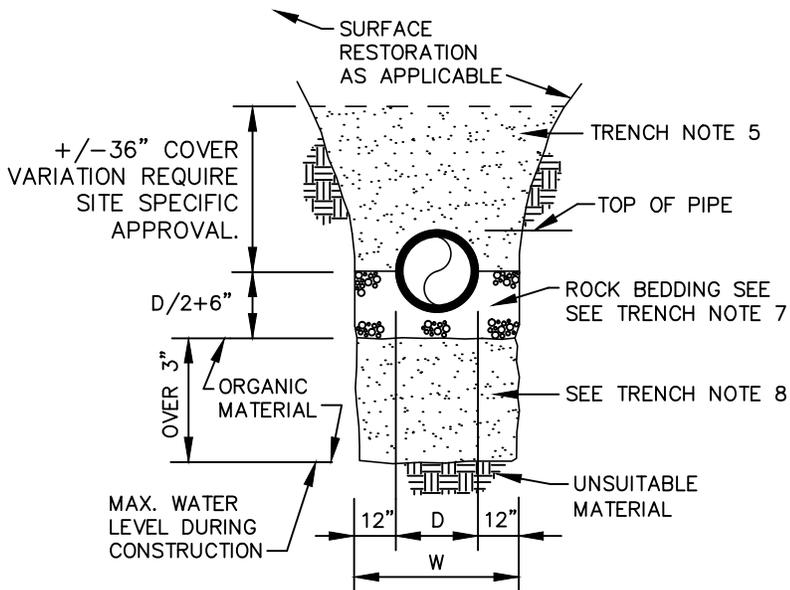

TRENCH BACKFILL / BEDDING
CLASS " D "

ENGINEERING STANDARDS 2015

REVISIONS		ENGINEERING DIVISION CITY OF POMPANO BEACH	TRENCH BACKFILL / BEDDING	
BY	DATE			
		SCALE: N.T.S.		DATE: MAY 2007
				DWG. NO.
				504-2