



J:\City-STANDARDS\Sanitary 2-1.dwg, 11/24/2014 2:07:14 PM

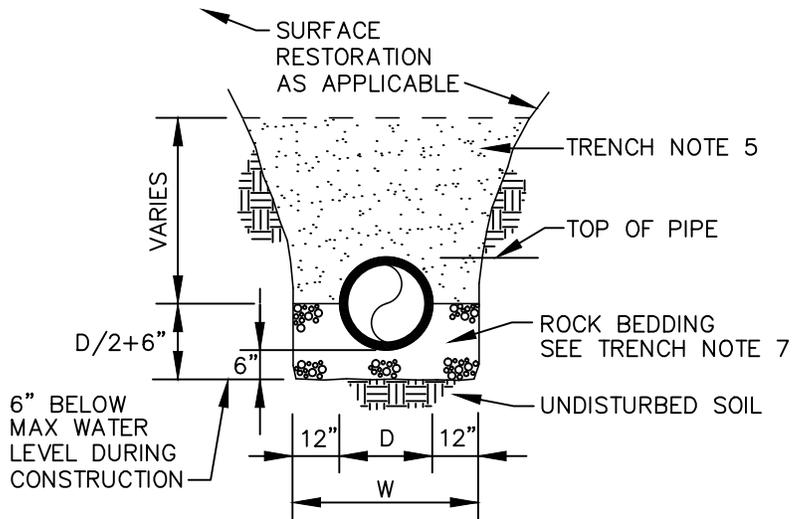

**TRENCH BACKFILL / BEDDING
CLASS " B "**

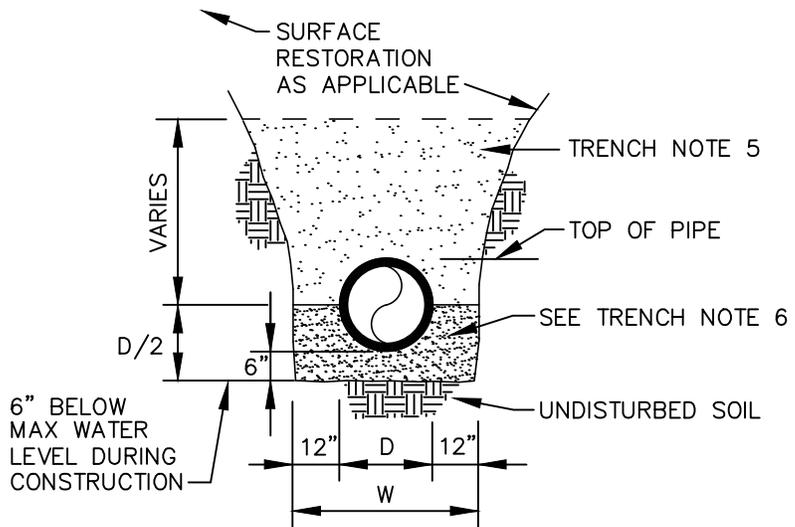

**TRENCH BACKFILL / BEDDING
CLASS " A "**

ENGINEERING STANDARDS 2015

REVISIONS		ENGINEERING DIVISION CITY OF POMPANO BEACH	TRENCH BACKFILL / BEDDING	
BY	DATE			
S.S.	JUNE 2005		DATE: JUNE 1996	
			DWG. NO.	
		SCALE: N.T.S.	203-1	