


J:\City-STANDARDS\Sanitary 2-2.dwg, 11/24/2014 2:26:34 PM

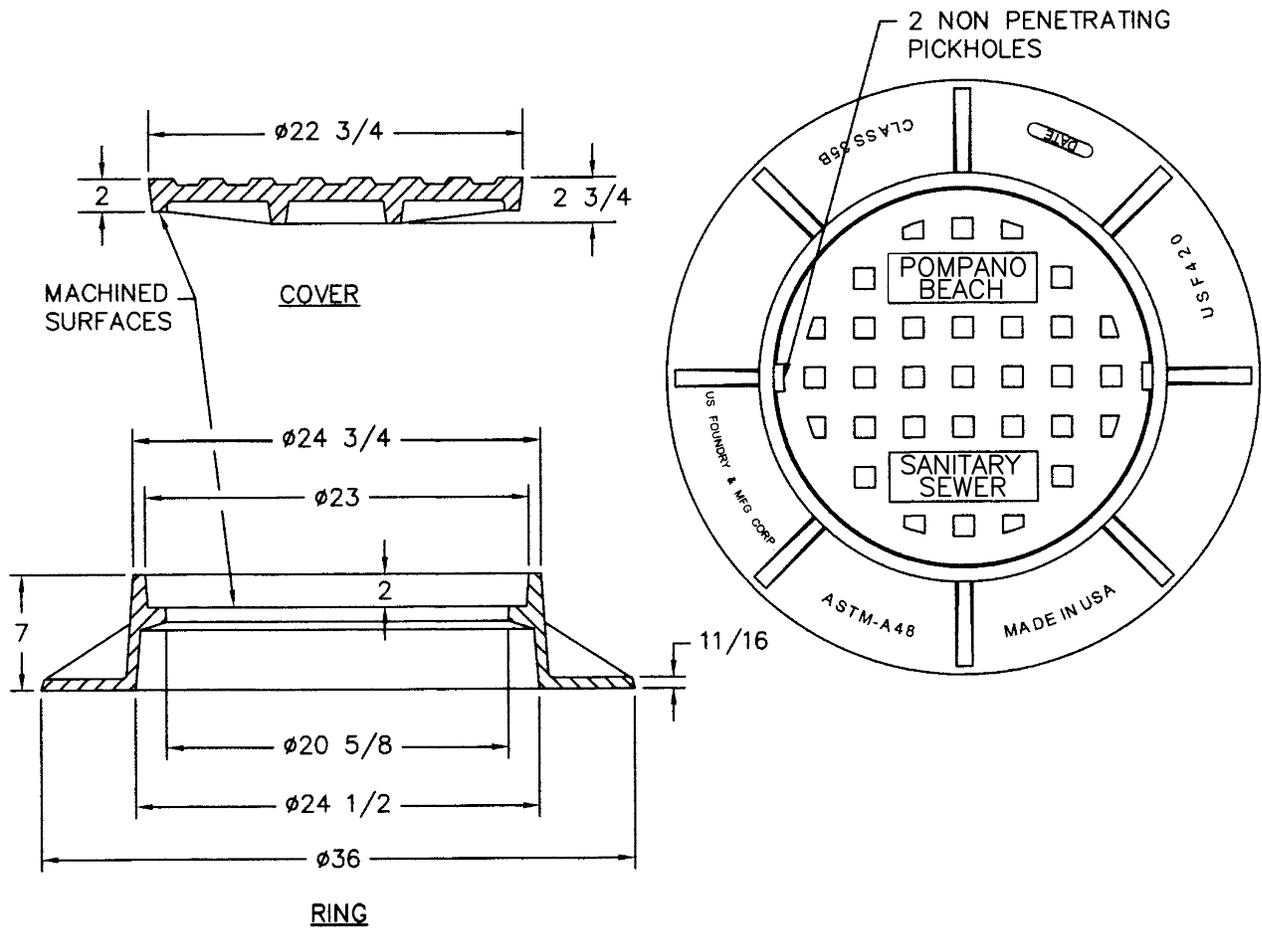

**TRAFFIC RATED FRAME & COVER**

**ENGINEERING STANDARDS 2015**

REVISIONS		ENGINEERING DIVISION CITY OF POMPANO BEACH	<b>TRAFFIC RATED SEWER COVER</b>	
BY	DATE			
		SCALE: N.T.S.	DATE: FEB. 2012	
			DWG. NO.	
			<b>211-1</b>	