


**PLAN**

STANDARD CAST IRON MANHOLE FRAME AND COVER U.S. FOUNDARY AND MFG. CORP. DRAWING NO. 420 OR APPROVED EQUAL. TYPE "C" COVER WITH PLASTIC RAIN GUARD. STAMP WITH "CITY OF POMPANO BEACH" AND "SANITARY SEWER".

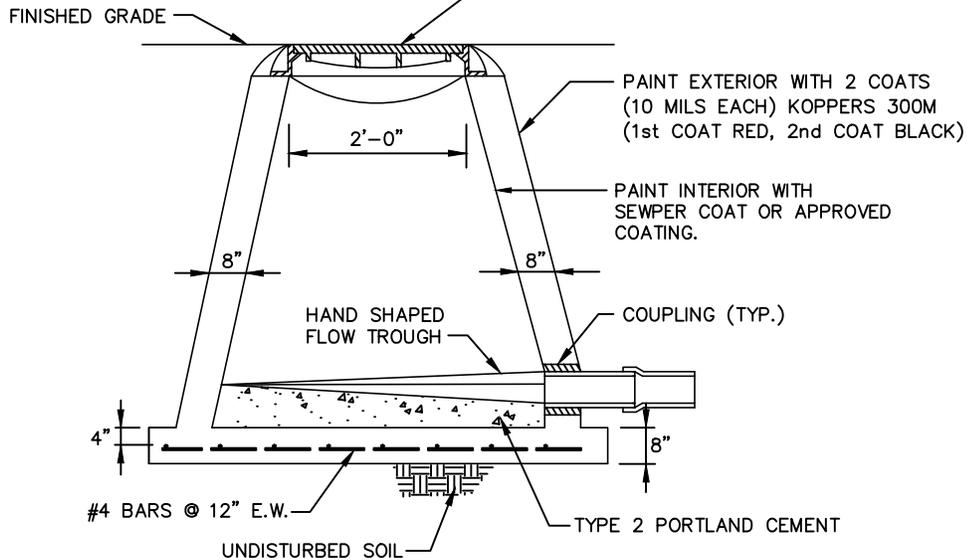

**SHALLOW TYPE MANHOLE**

TO BE USED WHERE DEPTH IS LESS THAN 4 FEET

**ENGINEERING STANDARDS 2015**

REVISIONS		ENGINEERING DIVISION CITY OF POMPANO BEACH	<b>SHALLOW TYPE MANHOLE</b>	
BY	DATE			
S.S.	JUNE 2005		DATE: JUNE 1996	
T.W.	11-2007		DWG. NO.	
		SCALE: N.T.S.	<b>216-1</b>	