



TOP VIEW

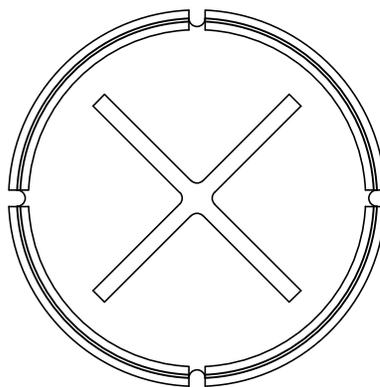

BOTTOM VIEW

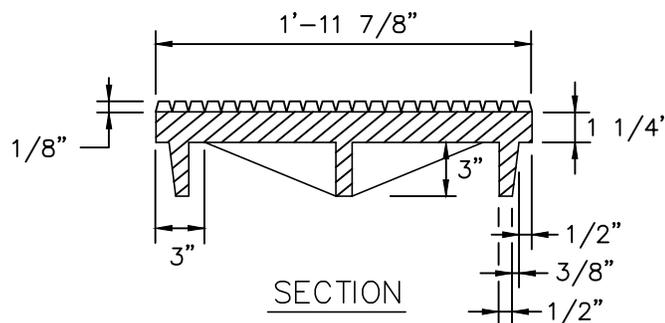

SECTION

COVER FOR ALL FRAMES

ENGINEERING STANDARDS 2015

REVISIONS		ENGINEERING DIVISION CITY OF POMPANO BEACH	COVER FOR MANHOLES AND INLETS	DATE: JUNE 1996
BY	DATE			DWG. NO. 409-1
		SCALE: N.T.S.		