


TOP VIEW

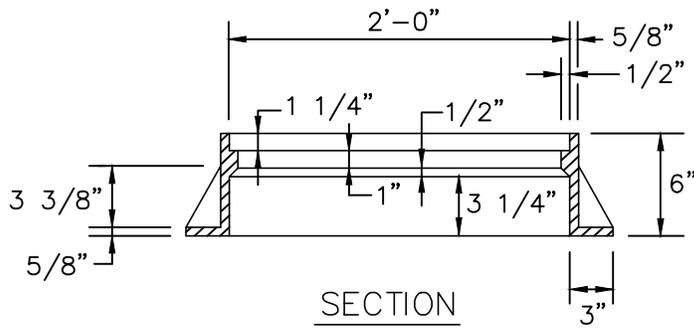

SECTION

**CAST IRON FRAME
FOR MANHOLES**

ENGINEERING STANDARDS 2015

REVISIONS		ENGINEERING DIVISION CITY OF POMPANO BEACH	CAST IRON FRAME FOR MANHOLES	
BY	DATE			
		SCALE: N.T.S.	DATE: JUNE 1996	
			DWG. NO. 411-1	