


****ALL WATER METERS ARE INSTALLED PERPENDICULAR TO WATER MAIN.**

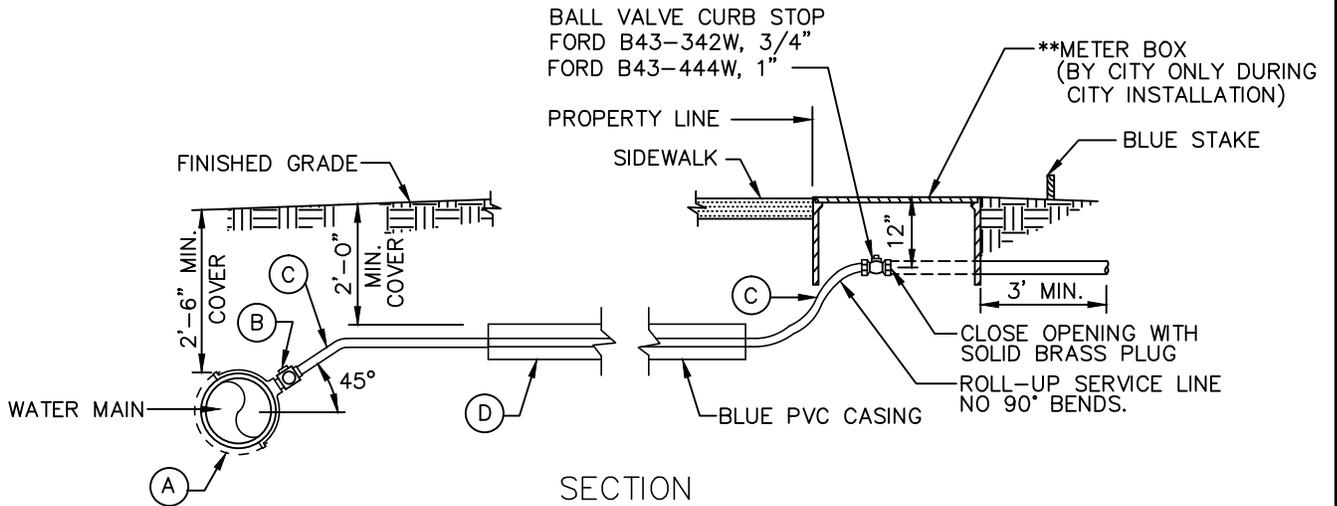

SINGLE SERVICE

DOUBLE SERVICE

- (A) 1" TAPPING SADDLE CC THREAD FORD
- (B) 1" CORPORATION STOP FORD TYPE F1000-4 CC THREADS
- (C) 1" POLYETHYLENE SOLID BLUE CTS SDR 18 (200 PSI)
- (D) 1 1/2" SCH. 40 FOR 1" SERVICE
2 1/2" SCH. 40 FOR 2" SERVICE
PAINTED BLUE

- (A) 1" TAPPING SADDLE (2) FORD FC-202 OR EQUAL.
- (B) 1" CORPORATION STOP (2) FORD TYPE F1000
- (C) 1" POLYETHYLENE SOLID BLUE C.T.S. (2)
- (D) 2 1/2" SCH. 40 FOR 1" SERVICE
6" SCH. 40 FOR 2" SERVICE
PAINTED BLUE

TYPICAL 1" WATER SERVICE

ENGINEERING STANDARDS 2015

| | | | | |
|-----------|---------|---|---|--|
| REVISIONS | | ENGINEERING DIVISION CITY OF POMPANO BEACH | TYPICAL 1" WATER SERVICE | |
| BY | DATE | | | |
| S.S. | 04-2005 | SCALE: N.T.S. | DATE: JUNE 2004 DWG. NO. 107-1 | |
| T.W. | 11-2007 | | | |
| S.S. | 05-2011 | | | |
| S.S. | 05-2012 | | | |