


**RESTRAINED VALVE AT TEE
(BRANCH)**

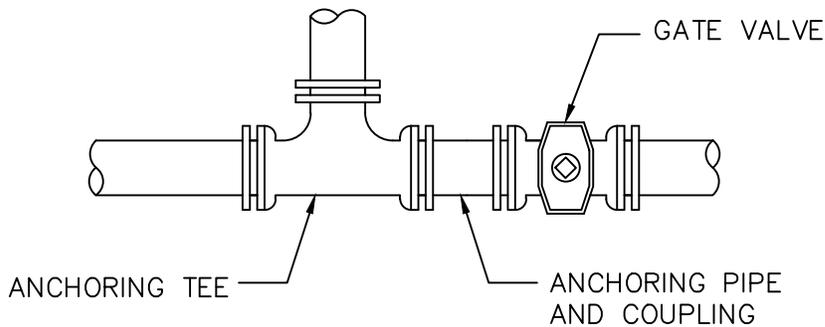

**RESTRAINED VALVE AT TEE
(IN LINE)**

USE MEGALUGS AT ALL PIPE JOINTS

ALL D.I.P. TO BE PAINTED BLUE
ON THE TOP HALF OF PIPE.

ENGINEERING STANDARDS 2015

REVISIONS		ENGINEERING DIVISION CITY OF POMPANO BEACH	RESTRAINED VALVE AT TEE	
BY	DATE			
S.S.	JUNE 2005	SCALE: N.T.S.	DATE: JUNE 1996	
			DWG. NO.	
			111-1	