


Plan

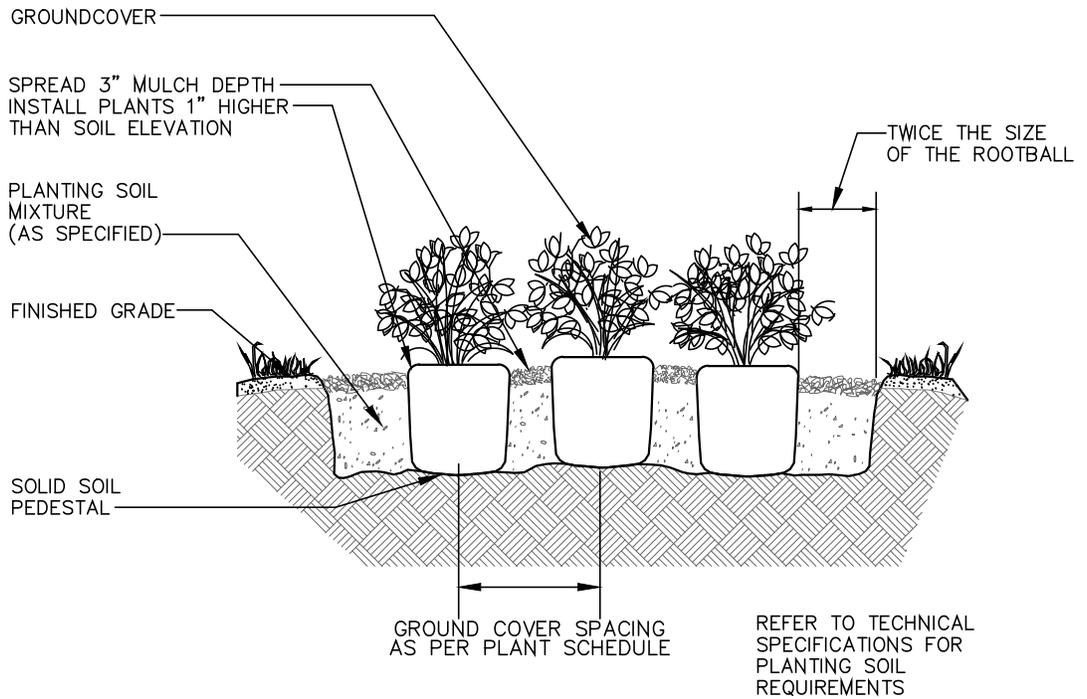

LANDSCAPE STANDARDS

REVISIONS		URBAN FORESTRY CITY OF POMPANO BEACH	GROUND COVER PLANTING DETAIL	
BY	DATE		APPROVED BY:	DATE: APRIL 2010
TCW	APRIL 2005	_____	DWG. NO.	
			201-1	
SCALE: N.T.S.				